



- LEGEND**
- PROP. ASPHALT PAVEMENT
 - PROP. GRAVEL SURFACE
 - EXISTING TREE
 - PROPOSED TREE
 - EXISTING POLE LIGHT
 - PROPOSED POLE LIGHT
 - POWER POLE
 - STORM MANHOLE
 - SANITARY MANHOLE
 - CATCH BASIN
 - 8" GATE VALVE
 - HYDRANT

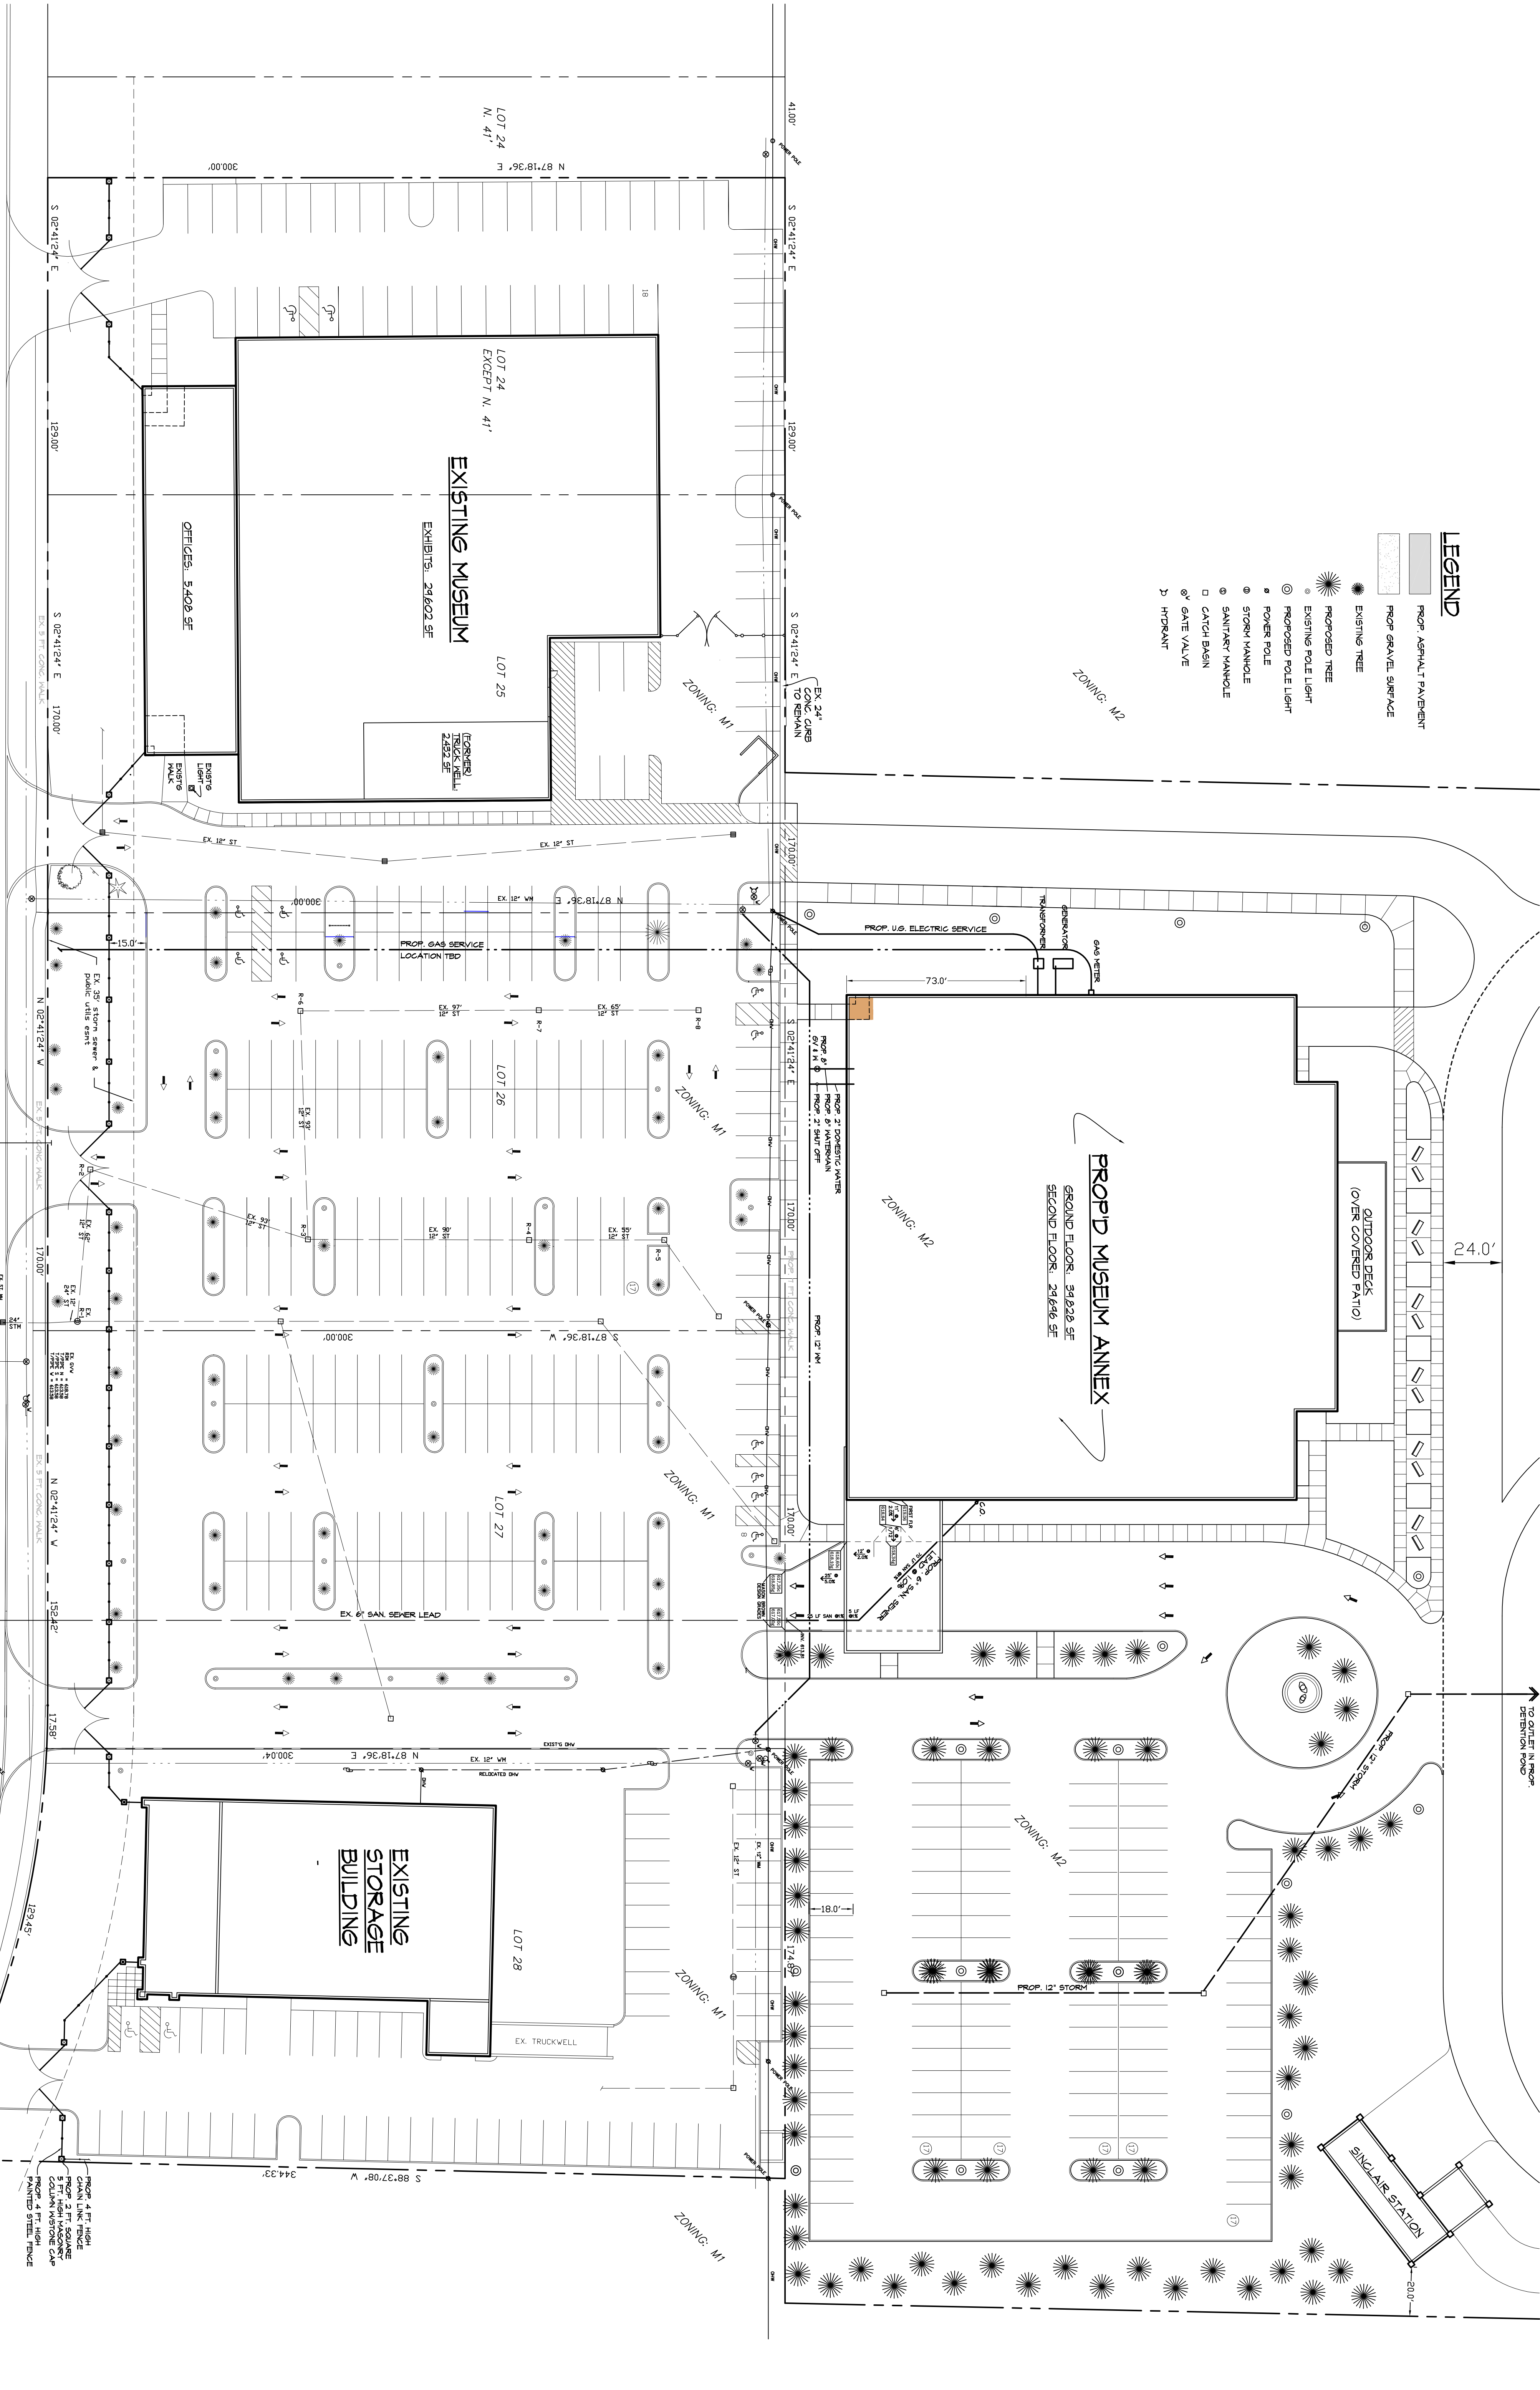

NORTH BAY DRIVE 70 FT. WIDE
PARTIAL ENLARGED SITE UTILITY PLAN

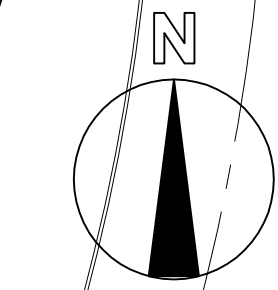

SCALE: 1" = 30'-0"

SITE 04

12032 e

DATE: ISSUE FOR SPR
REV. PER pre-SPR
ADD SAN. LEAD

23 JUL'24
12 AUG'24
09 OCT'24



STEINER ASSOCIATES
ARCHITECTS - PLANNERS - CONSTRUCTION MANAGERS
15735 NORWICH ROAD, LIVONIA, MICHIGAN, 48154
734.422.5188 - saarchitects@steiner-associates.com

PROPOSED MUSEUM ANNEX BLDG.

STAHL'S AUTOMOTIVE MUSEUM, 56516 NORTH BAY DRIVE, CHESTERFIELD TOWNSHIP, MACOMB COUNTY, MICHIGAN, 48051