


**GENERAL NOTES**

1. NEW CAGING IS TO BE INSTALLED WITH IN 3" OF ROOF DECK.
2. NEW CAGING IS TO BE FABRICATED AROUND TRUSSES AND OTHER OBSTACLES WITH A MAX GAP CLEARANCE OF 3".
3. 2 VAULT DOORS AND FRAMES THAT ARE BEING REMOVED WILL BE TURNED OVER TO OWNER.

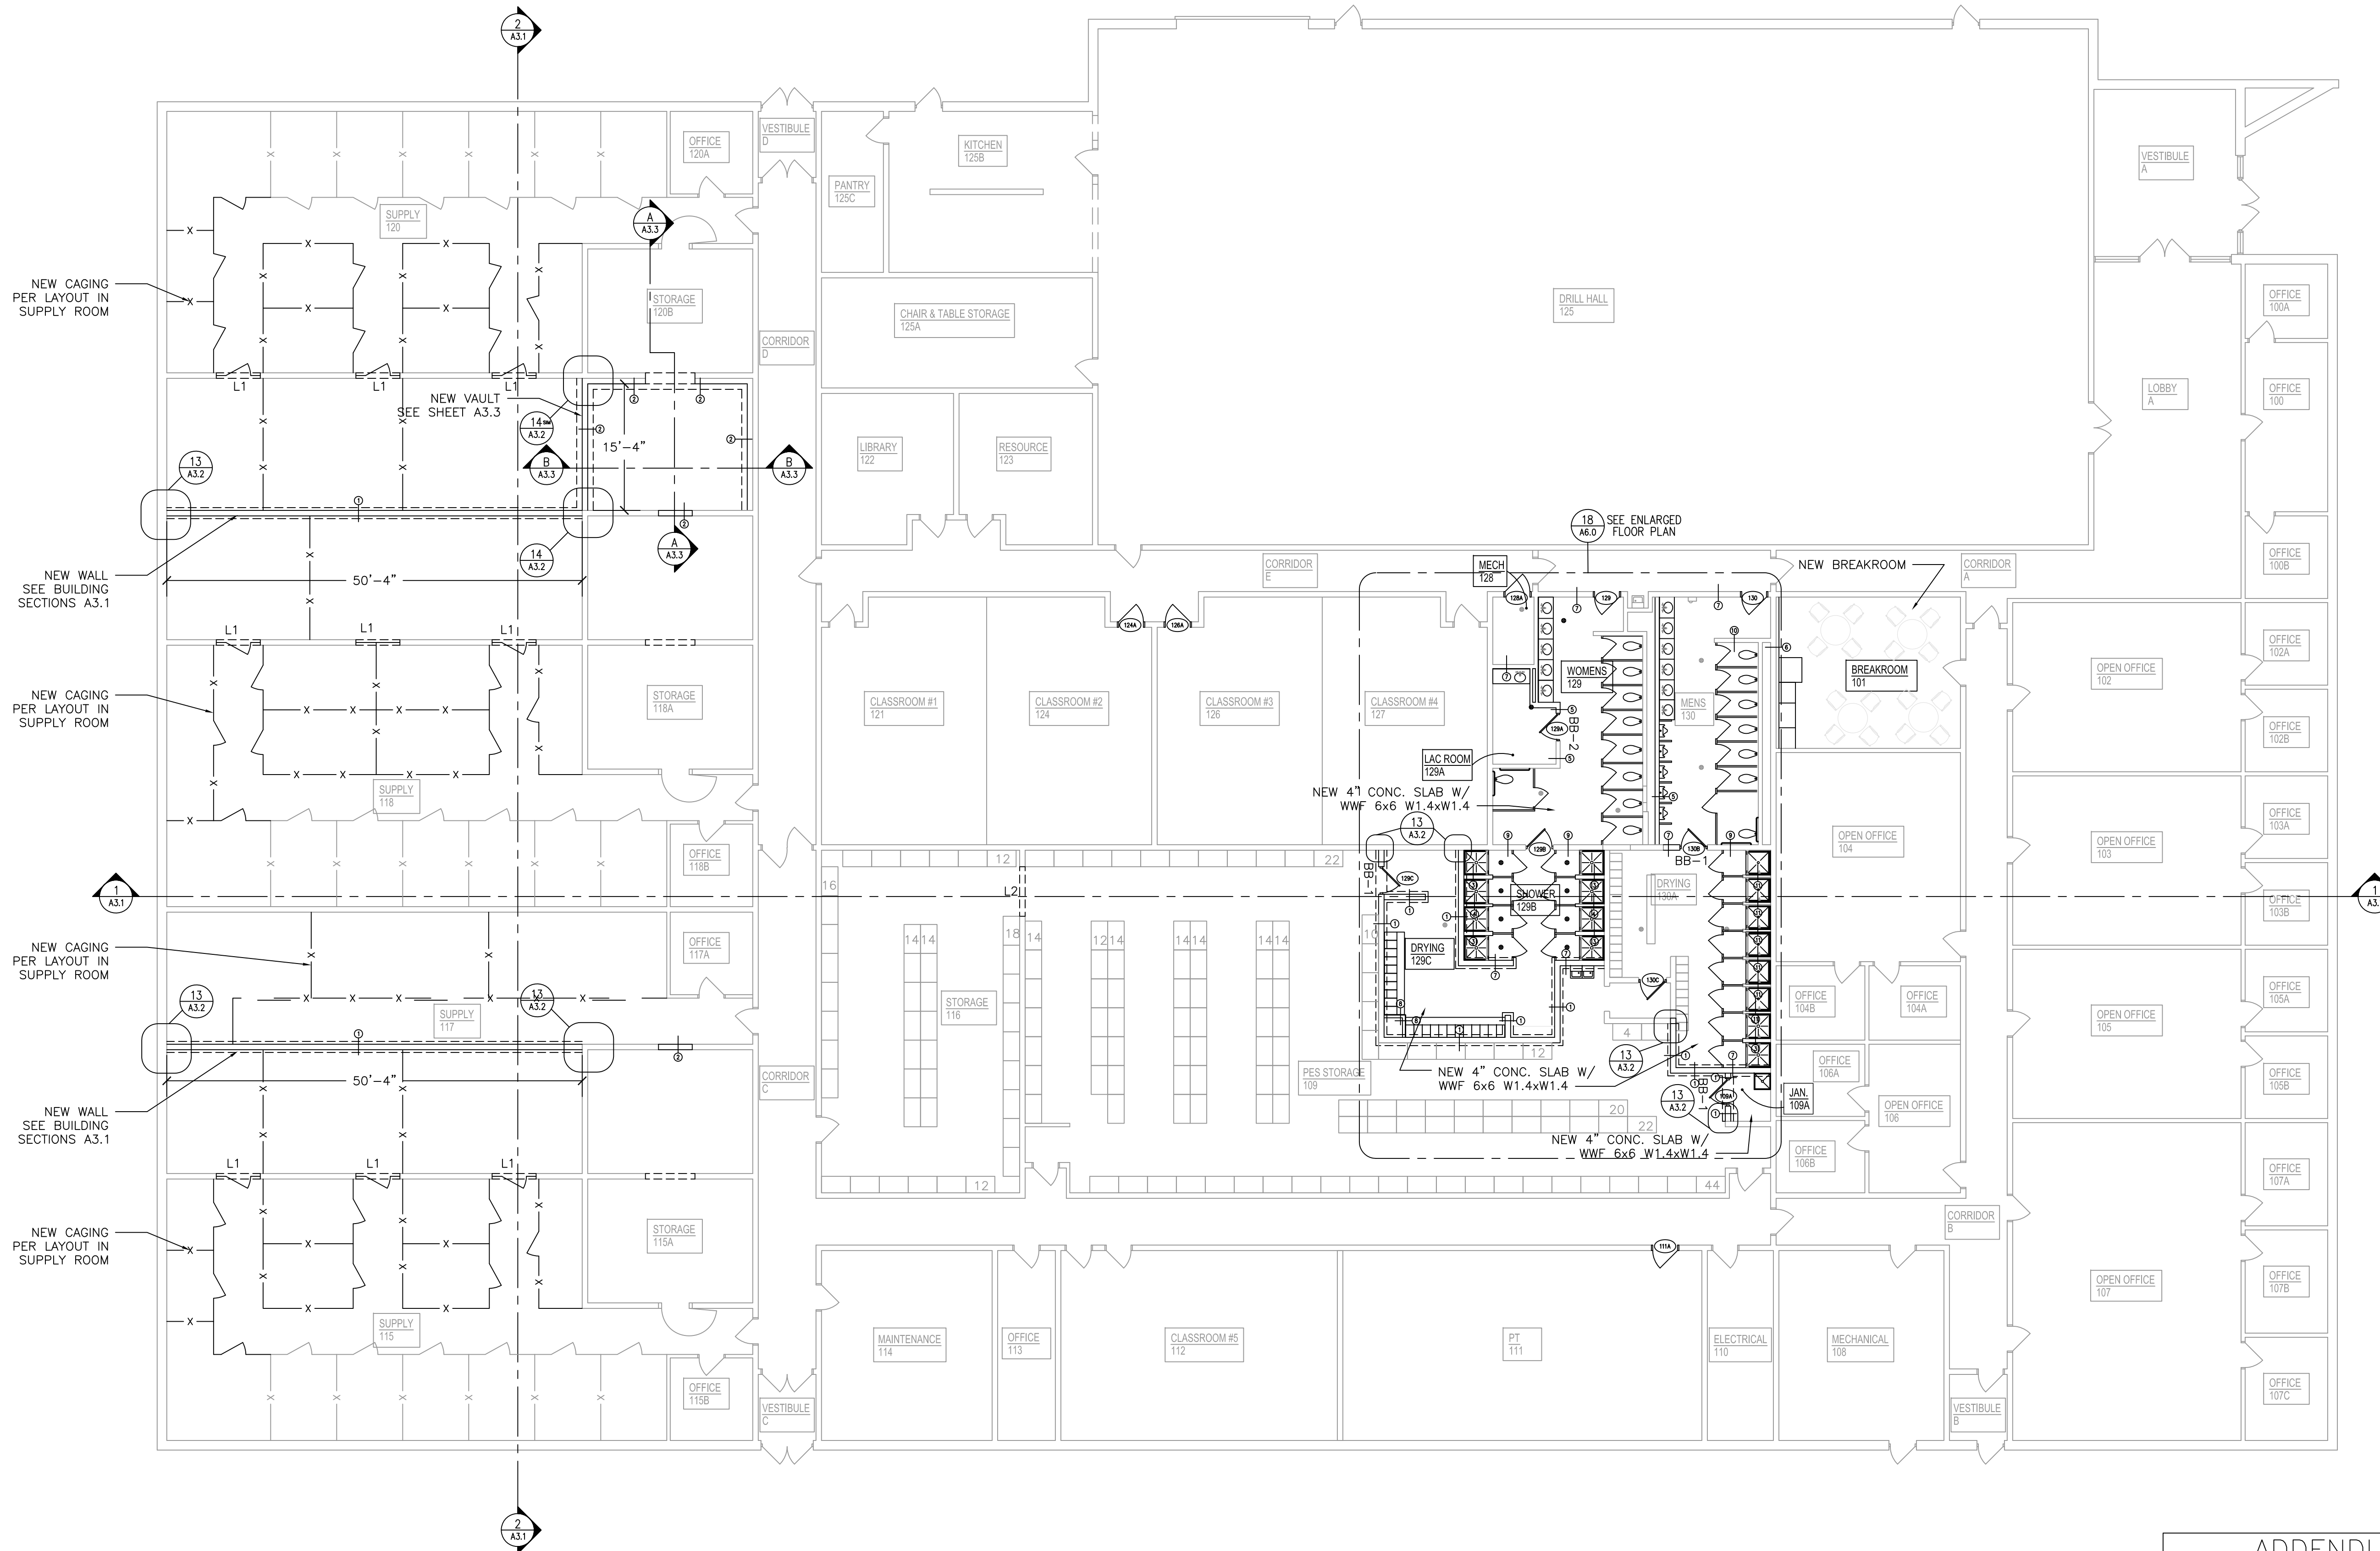

1. NEW FLOOR PLAN  
SCALE: 3/8" = 1'-0"

**ADDENDUM 1 REVISED**  
1. NEW WALL TYPE TO CLOSE UP OPENINGS WHERE VAULT DOORS ARE BEING REMOVED.

SHEET <b>A1.0</b>	IDENTIFICATION NO.	2667722012	INDEX CODE	1540
	ISSUED FOR	PRELIMINARY	CONSTRUCTION	FINAL RECORD
	DATE	10 OCT 2022	10 JULY 2023	
	DESIGNED	JPD	DRAWN	JPD
	CHECKED	JAD	APPROVED	JCL