



WTA ARCHITECTS

100 S. Jefferson Ave, Suite 601
Saginaw, Michigan, 48607
988.752.8107 : p
989.573.0855 : f
WTAARCH.COM

BULLETIN NO. 6

491/20167.SDW - PHASE 500:
CENTER FOR FORENSIC PSYCHIATRY- CREATE KITCHEN
SALINE, MICHIGAN

WTA Project No. 2021094
NOVEMBER 05, 2025

The Contractor will kindly forward to the office of the Architect, within seven days of receiving this bulletin, the change in their contract amount for the following work items listed below. Please submit a quotation for each item listing itemized material costs and itemized labor costs, including the number of hours to complete the work.

ARCHITECTURAL

Item A1 Reference Sheet A2.31, A7.01 (**Re-issued**)
A. Revised windows to sit 6" from the face of the exterior wall in lieu of 3".
B. Added thru wall flashing, extruded aluminum flashing, and weeps under the window as indicated on attached sheets.

END OF BULLETIN NO. 6

WTA ARCHITECTS

Cariann Davitt Schartow

Attachments: Sheets A2.31, A7.01

Cc: Antler Construction Company, Inc.
 Department of Technology, Management and Budget
 Peter Basso Assoc., Inc.
 MacMillian Assoc., Inc.
 WTA Architects
 CommTech Design
 Stafford Smith
 ROWE Professional Services Company

# MATERIAL KEYNOTES	
1	EXISTING TO REMAIN
2	FULLY ADHERED SINGLE PLY MEMBRANE ROOFING
3	ROOF ROOF INSULATION R-30
4	METAL DECK (REFER TO STRUCTURAL)
5	2x PRESSURE TREATED WOOD BLOCKING
6	SPRAY INSULATION IN METAL DECK FLUTES TO ALLOW FOR CONTINUOUS INSULATION
7	STEEL LINTEL - EXTERIOR STEEL LINTELS TO BE COATED - PAINT (REFER TO STRUCTURAL)
8	GROUT SCAFFOLD
9	THRU WALL FLASHING
10	MORTAR NET
11	FACE BRICK - MATCH EXISTING
12	8x2 BURNISHED BLOCK ACCENT BAND - MATCH EXISTING
13	8x2 SMART FACE BLOCK WAINSCOT - MATCH EXISTING
14	SEALANT OVER BACKER ROD EXTERIOR / CAULK INTERIOR - TYPICAL AT ALL WINDOWS AND DOORS
15	ALUMINUM WINDOW SYSTEM WITH INSULATED GLAZING
16	BRICK VENT
17	BOND NOSE
18	BOND BREAK
19	4" CONCRETE SLAB ON VAPOR BARRIER (REFER TO STRUCTURAL)
20	PERIMETER INSULATION - EXTEND 2'-0" IN BOTH DIRECTIONS
21	COMPACTED GRANULAR FILL
22	POURED CONCRETE FOUNDATION WALL (REFER TO STRUCTURAL)
23	BITUMINOUS DAMPROOFING
24	STEEL COLUMN (REFER TO STRUCTURAL)
25	RIGID INSULATION
26	CONTINUOUS METAL ROOF EDGE - MATCH PERMANENT PROTECTION POINTS ALSO MATCH EXISTING HEIGHT (V.I.F.)
27	NEW FENCE (REFER TO CIVIL AND ELECTRICAL)
28	CONCRETE MASONRY UNIT
29	COLD FORMED METAL FRAMING
30	DOOR AND FRAME (REFER TO SCHEDULE)
31	EXPANSION JOINT / CONTROL JOINT AS PER FIRE RATE AS REQUIRED (REFER TO CODE PLAN)
32	LIGHT FIXTURE (REFER TO ELECTRICAL)
33	MECHANICAL ITEM (REFER TO MECHANICAL)
34	POURED CONCRETE FOOTING (REFER TO STRUCTURAL)
35	STEEL ANGLE (REFER TO STRUCTURAL)
36	STEEL TUBE (REFER TO STRUCTURAL)
37	STEEL BUSH (REFER TO STRUCTURAL)
38	STEEL BEAM (REFER TO STRUCTURAL)
39	SUSPENDED CEILING SYSTEM (REFER TO SCHEDULE)
40	LOUVER (REFER TO MECHANICAL)
41	BOND BEAM WITH (2) #5 CONT. GROUT SOLID (REFER TO STRUCTURAL)
42	DOOR (REFER TO MECHANICAL)
43	DOOR LATCH (REFER TO STRUCTURAL)
44	DOOR LADDER - ATTACH AND FLASH AS REQUIRED PER MANUFACTURER'S RECOMMENDATIONS (REFER TO REFERENCE ONLY DETAIL)
45	WALL MOUNTED ELECTRICAL ITEM (REFER TO ELECTRICAL)
46	CEILING MOUNTED ELECTRICAL ITEM (REFER TO ELECTRICAL)
47	PLUMBING FIXTURE AND ACCESSORIES (REFER TO MECHANICAL & STANDARD MOUNTING HEIGHTS CHART)
48	BASE MATERIAL (REFER TO SCHEDULE)
49	CONTROL JOINT

STATE OF MICHIGAN
DEPARTMENT OF TECHNOLOGY, MANAGEMENT AND BUDGET
FACILITIES AND BUSINESS SERVICES ADMINISTRATION
DESIGN AND CONSTRUCTION DIVISION
ADAM LACH, RA, DIRECTOR




FILE NO.
491/20167.SDW
FUNDING CODE
17ICODHHS7255
CONTRACT NO.
Y22003






WTAARCH.COM
WTA ARCHITECTS
100 S Jefferson Ave, Suite 601
Saginaw, Michigan 48607
989 752 8107
COPYRIGHT © 2024

PROJECT TITLE
491/20167.SDW - PHASE 600/700:
CENTER FOR FORENSIC
PSYCHIATRY - CREATE
KITCHEN
SALINE, MICHIGAN

HEET TITLE
PLAN DETAILS

PROJECT NUMBER
2021094
SHEET NUMBER
A2.31
PROJECT DATE
SEPTEMBER 6, 2023
CHECKED BY
C.D.S.

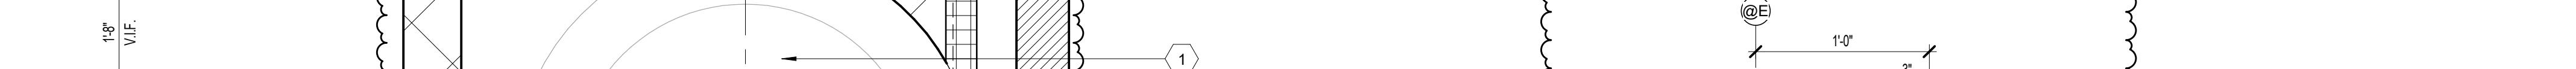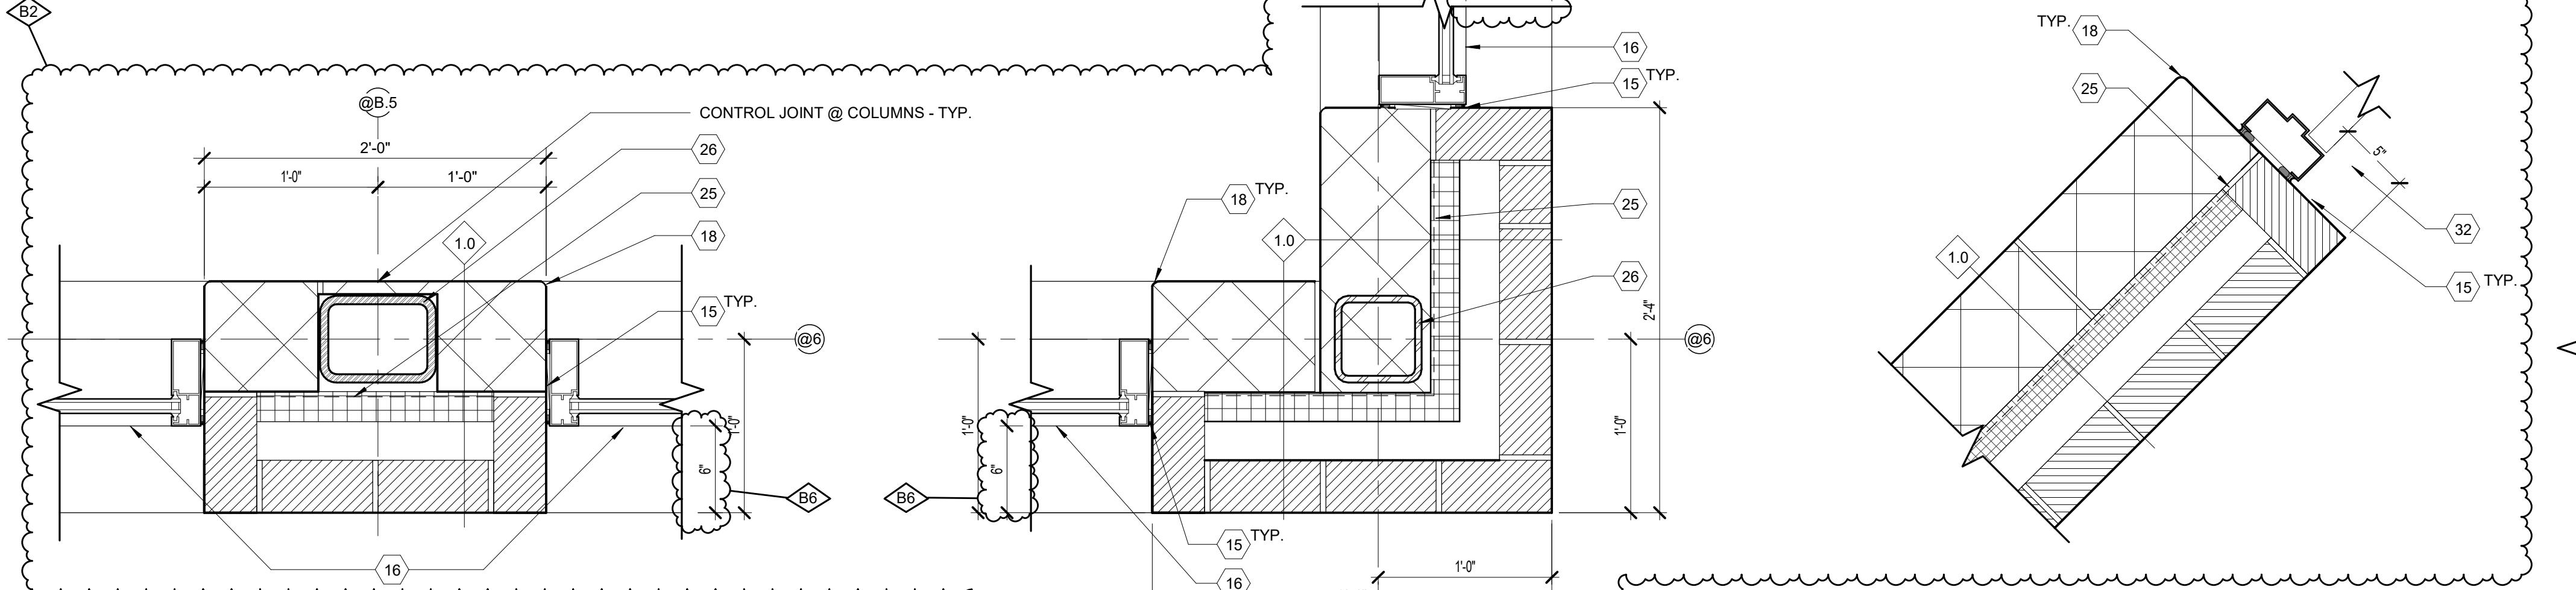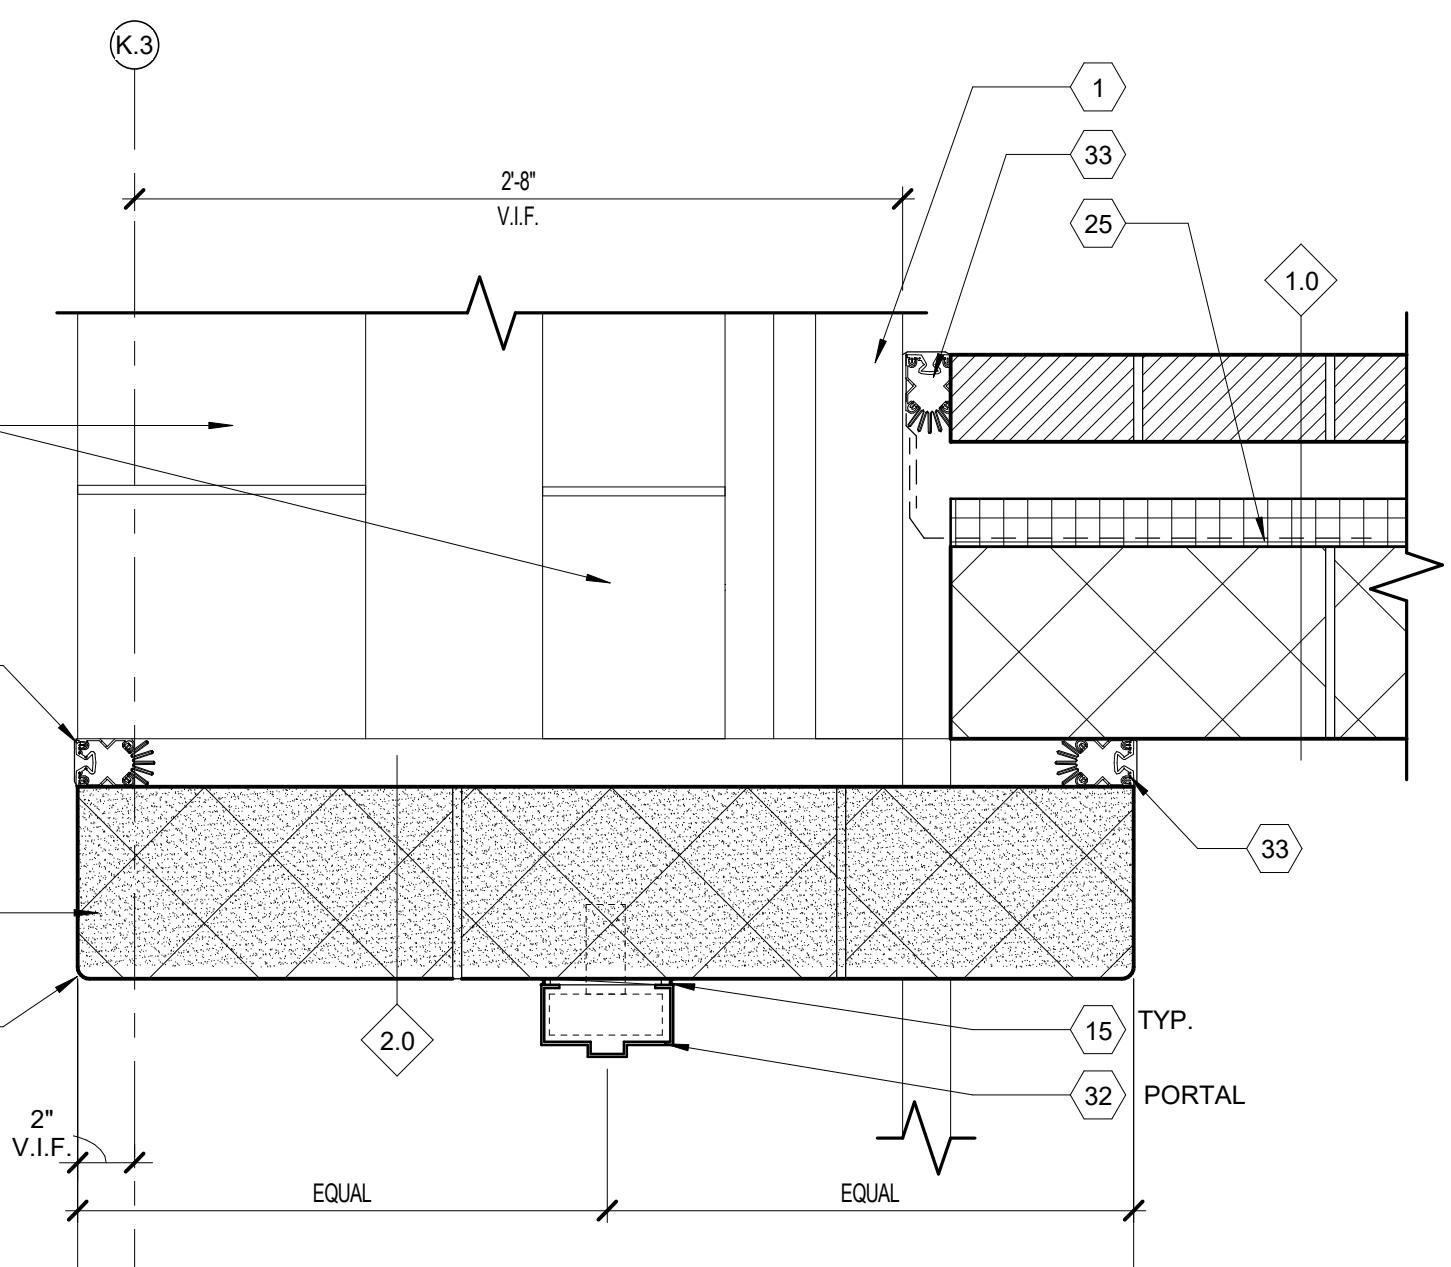

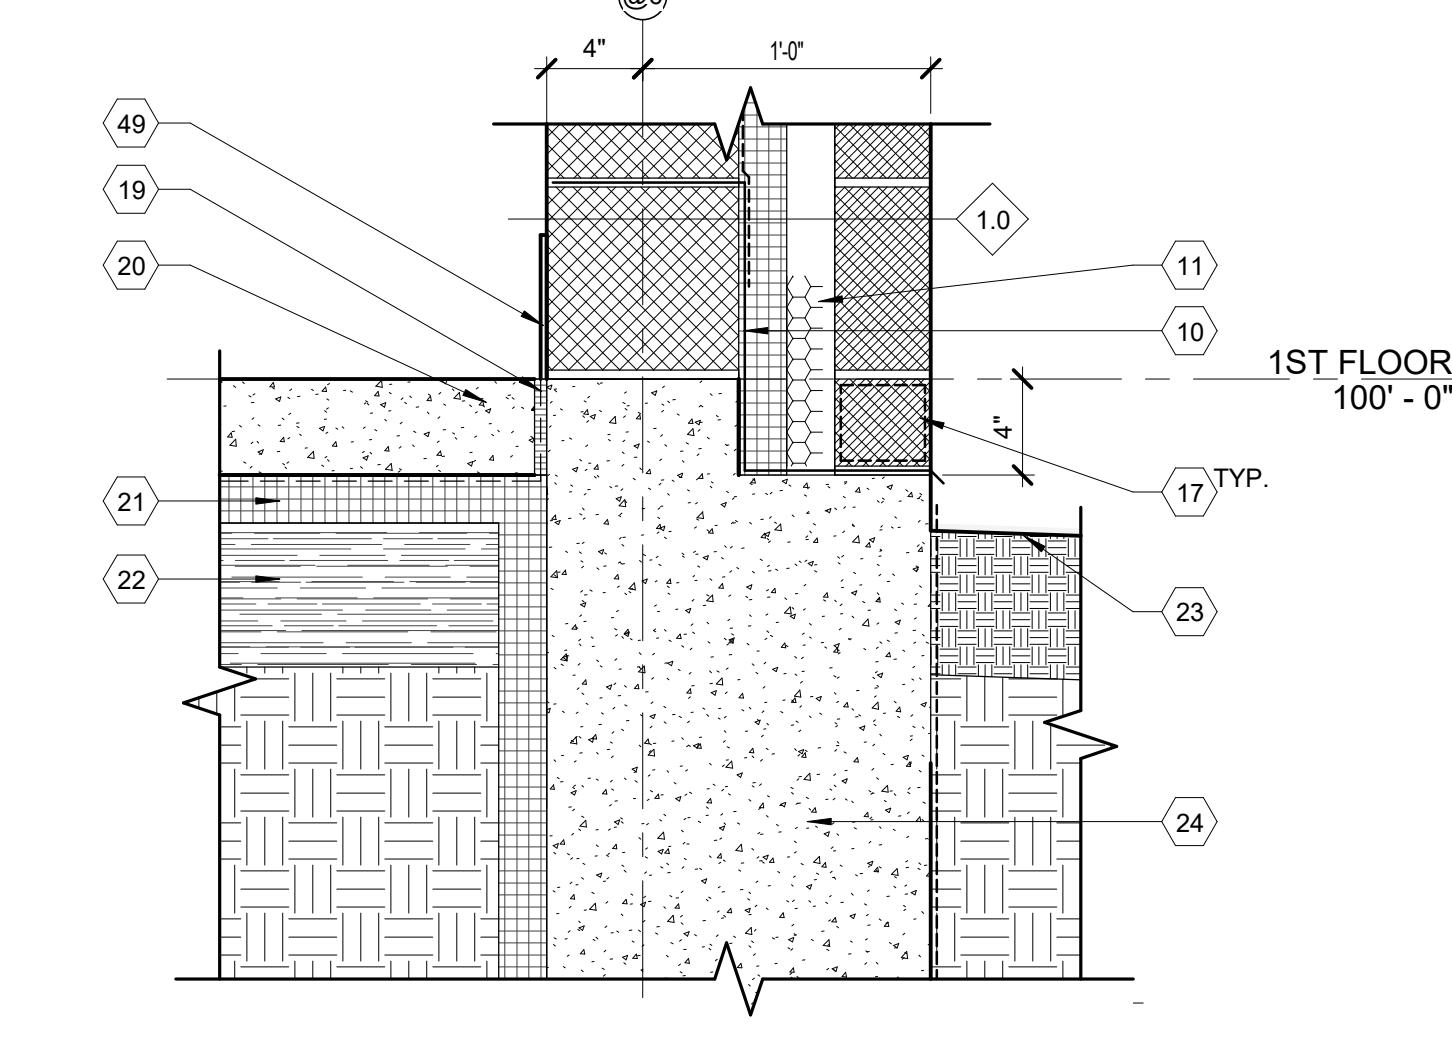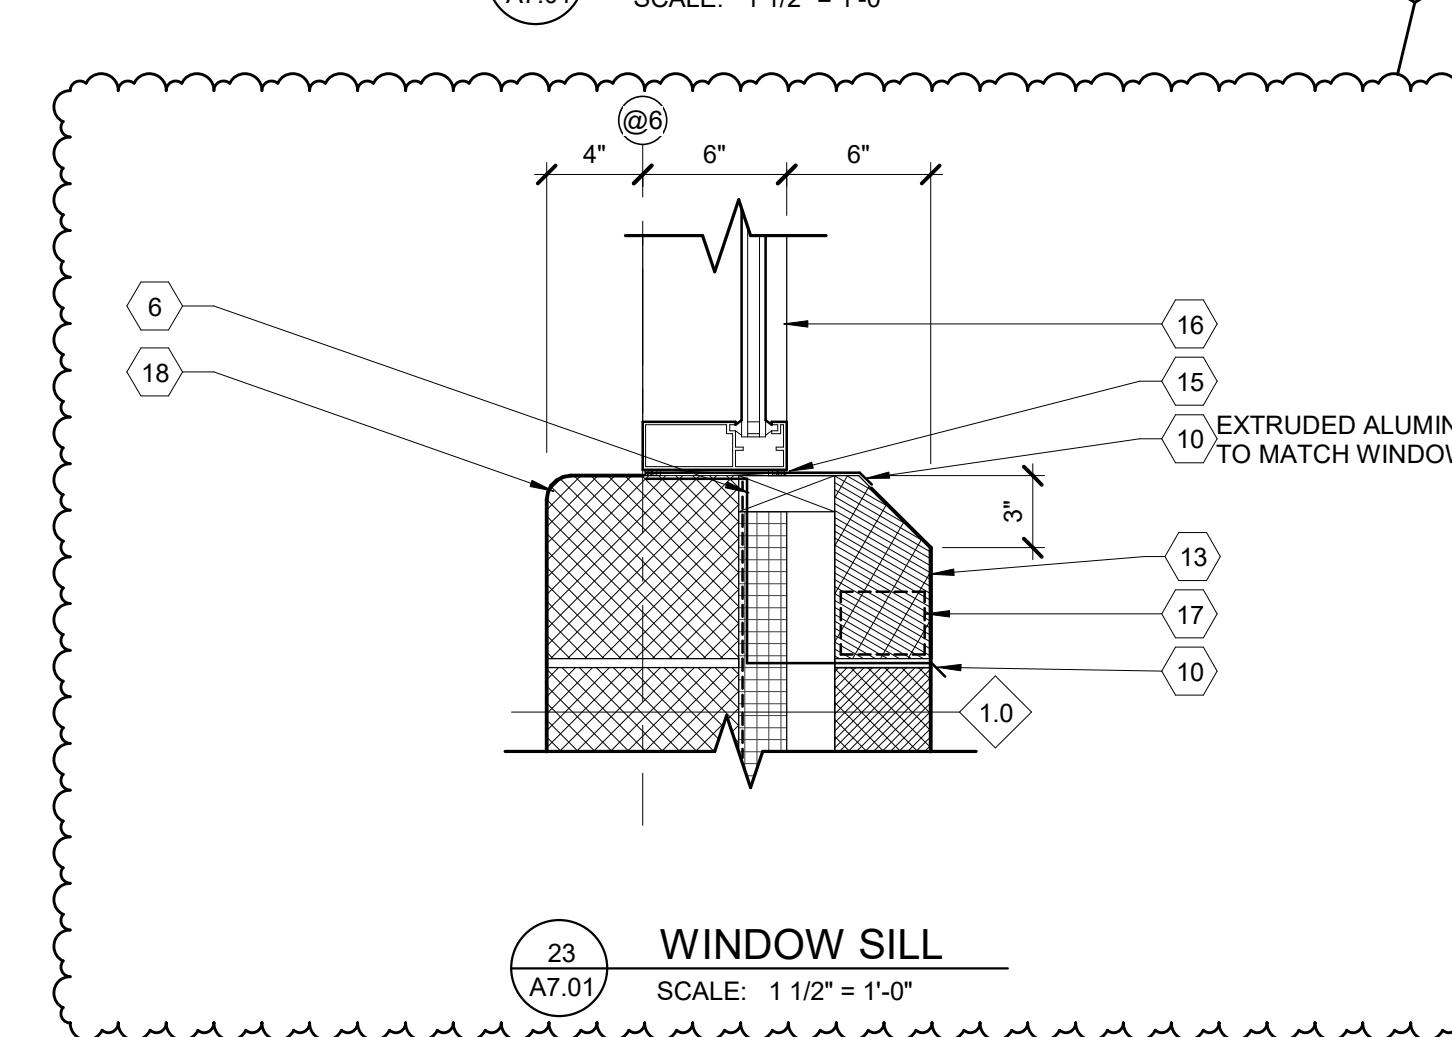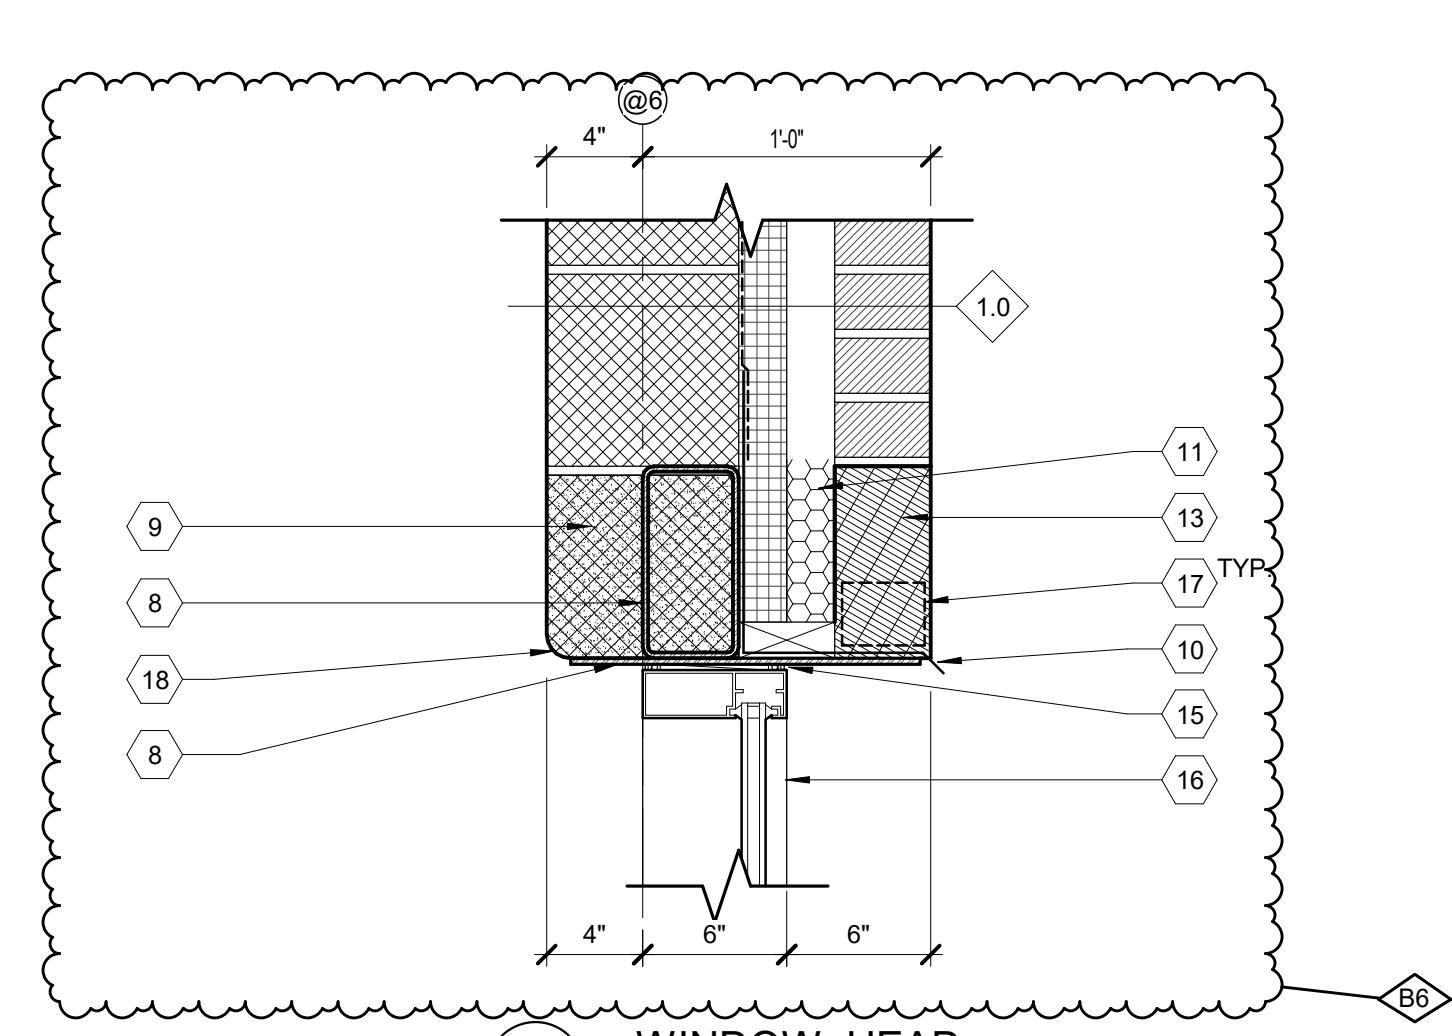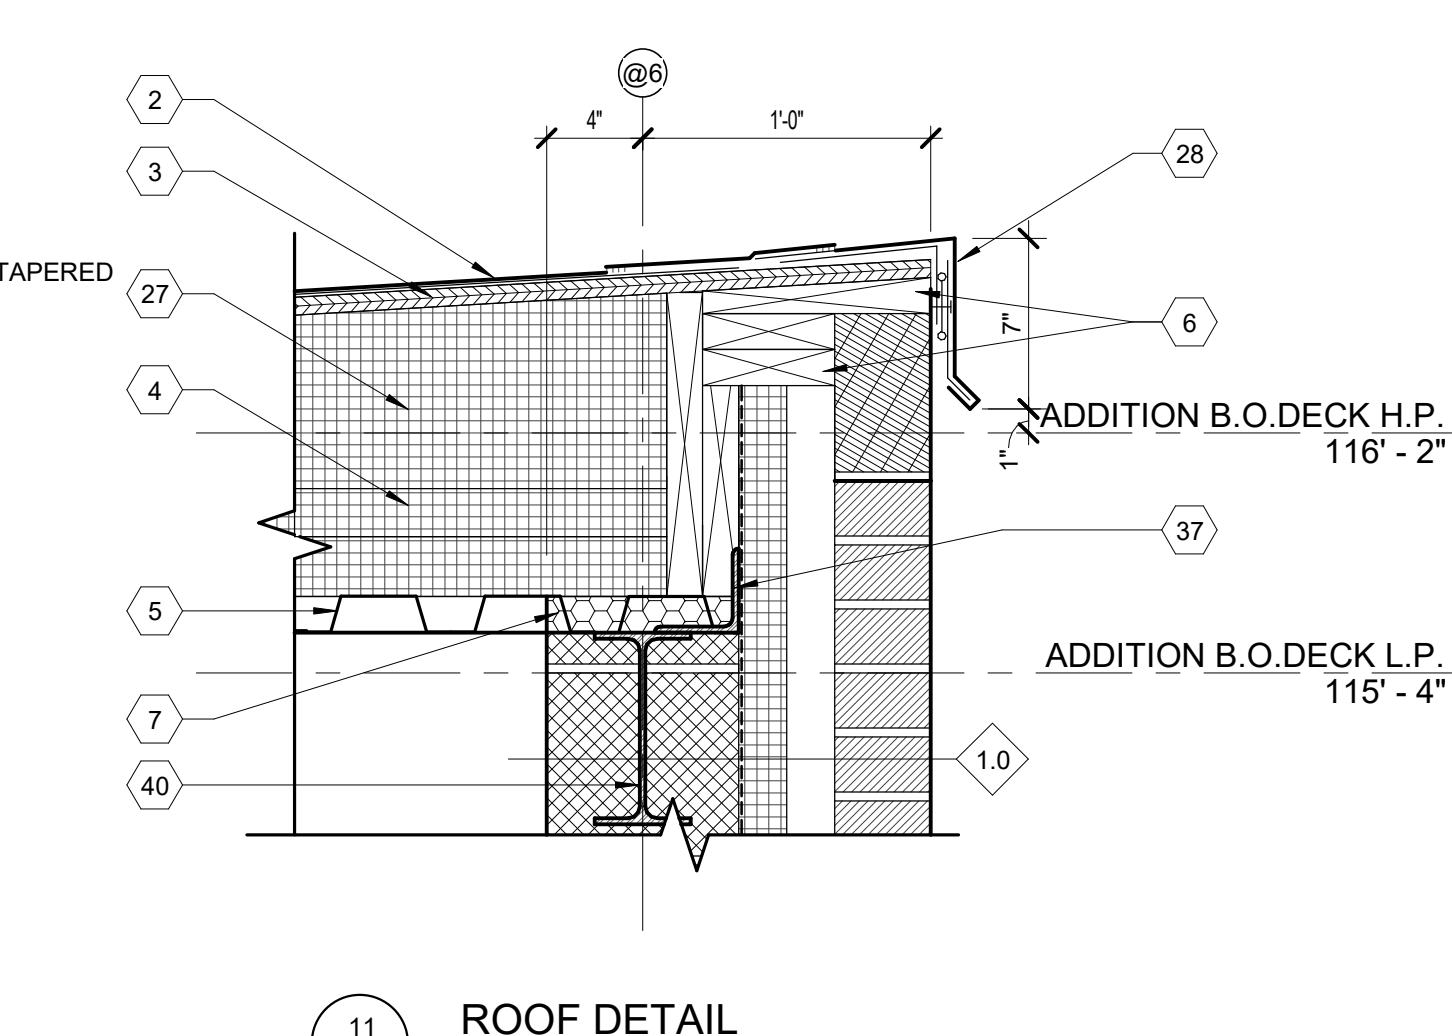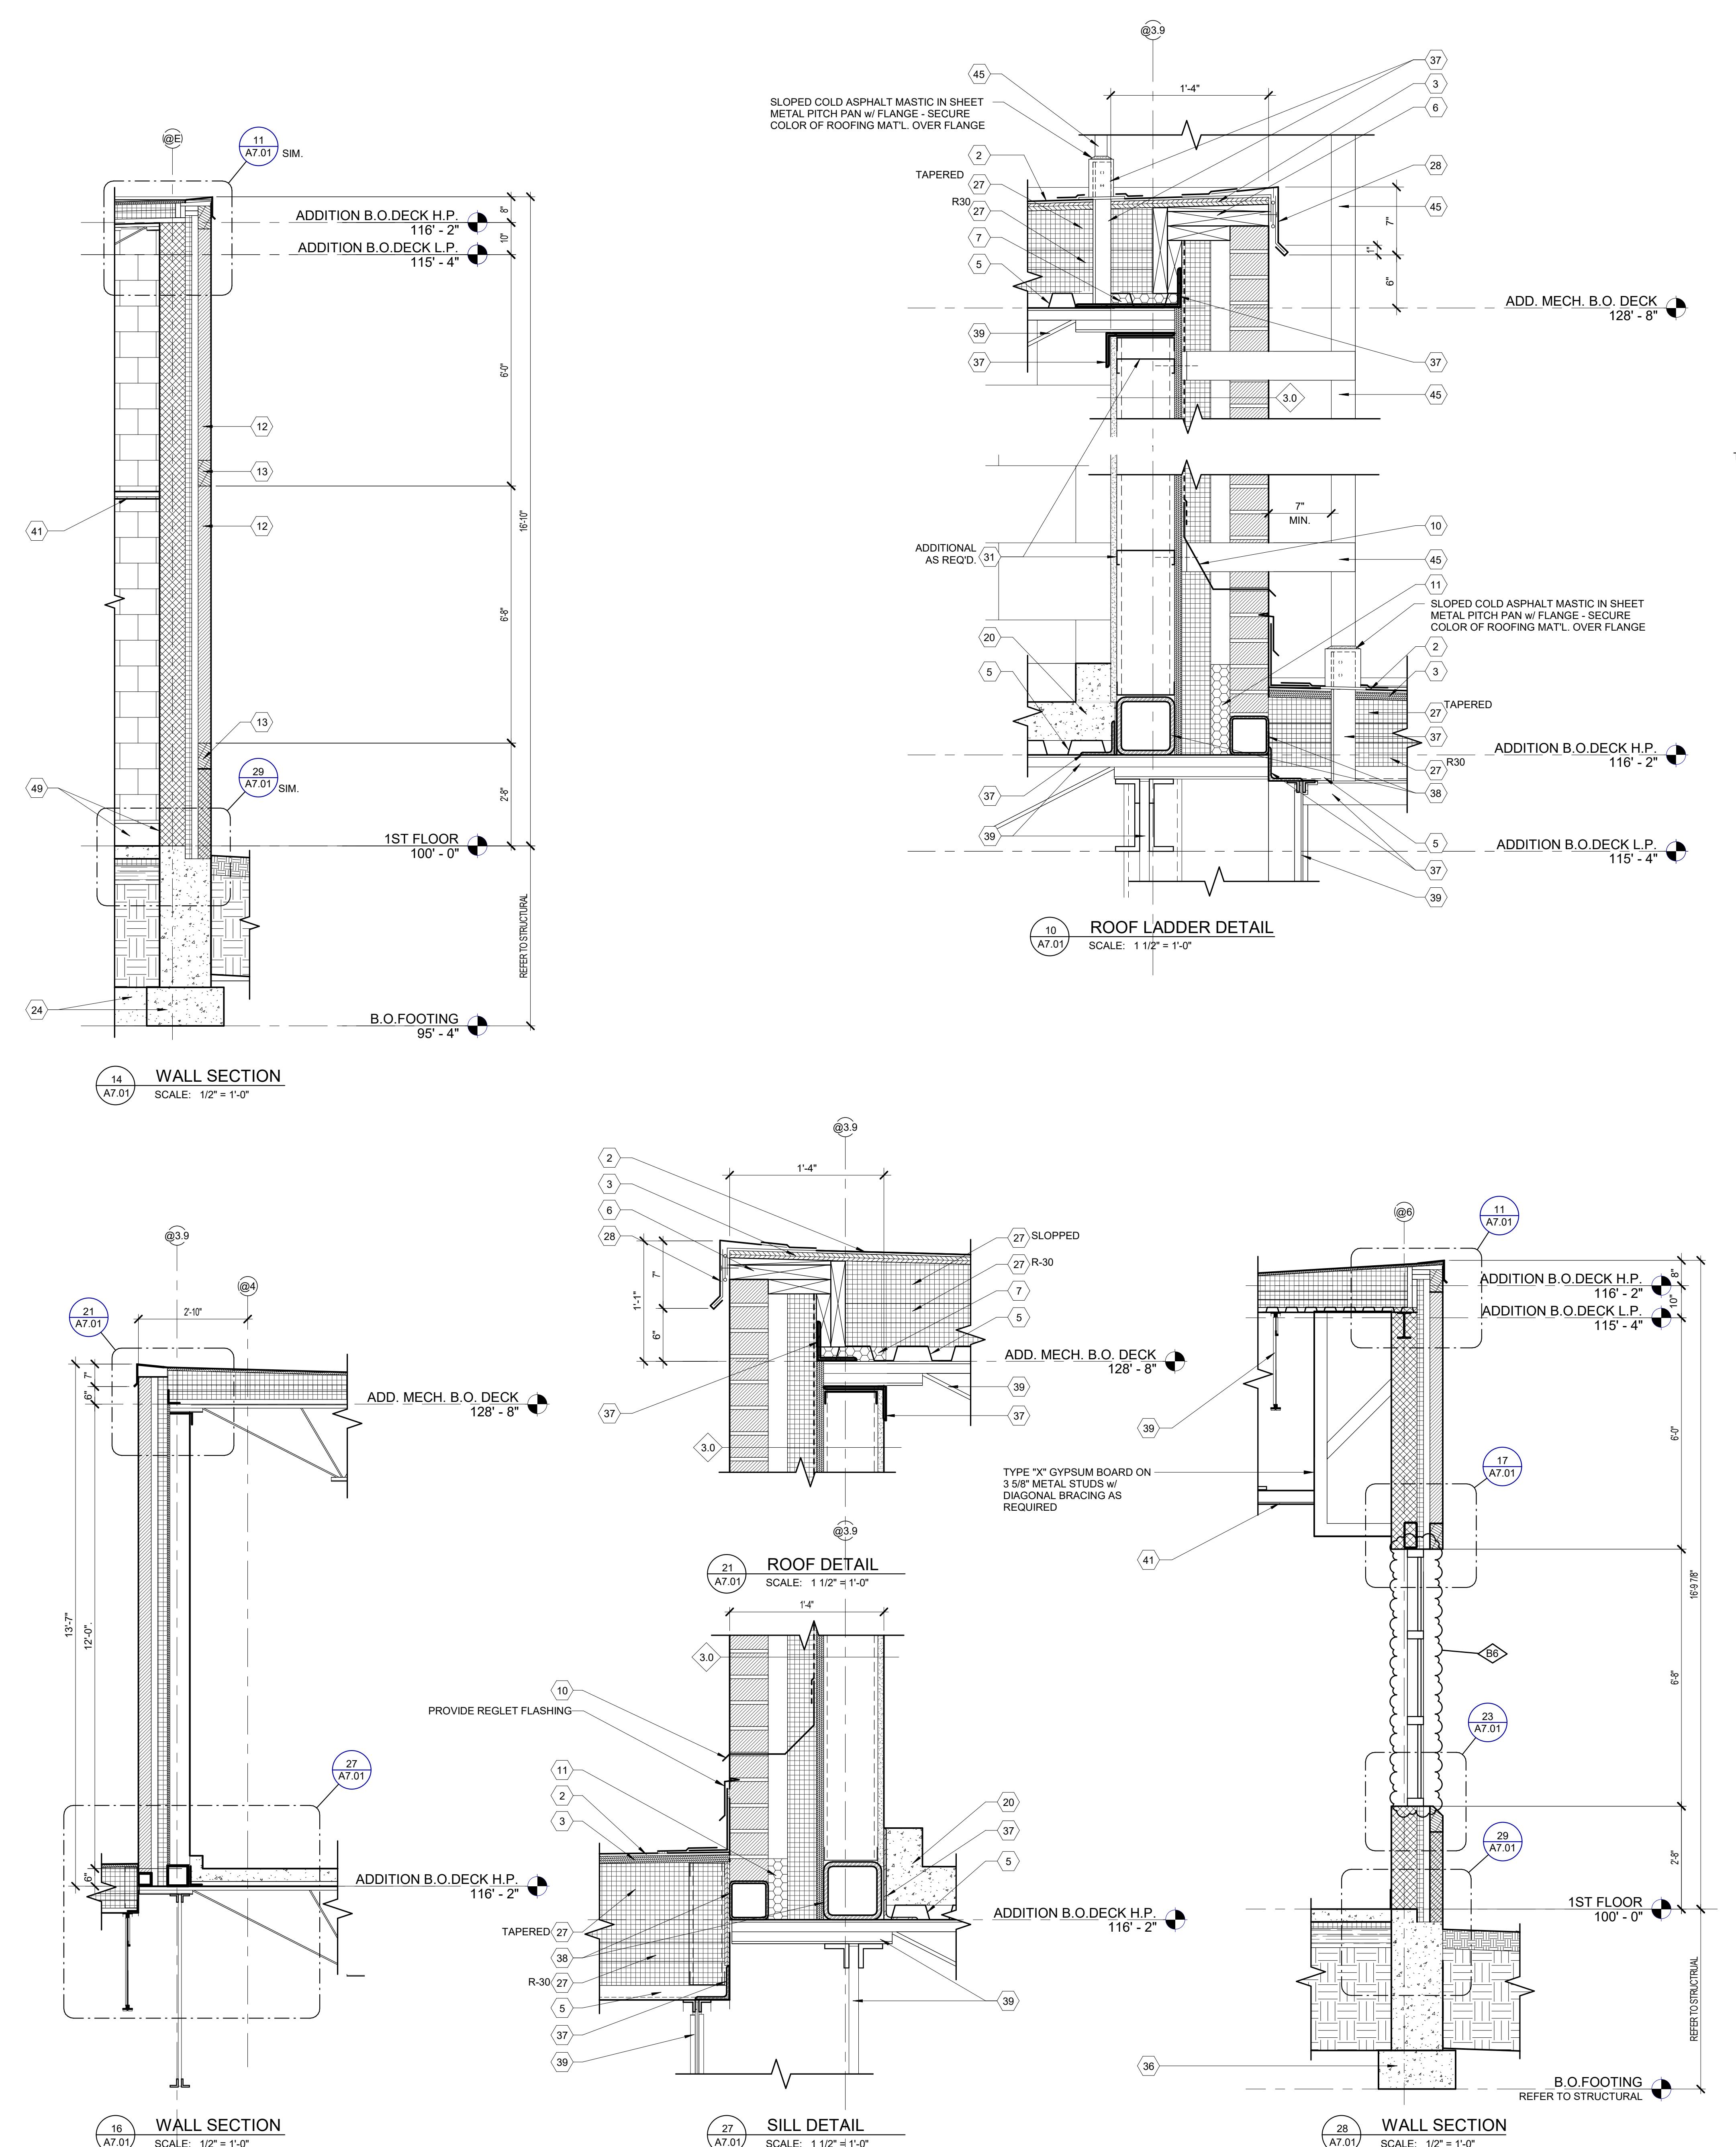

# MATERIAL KEYNOTES	
1	EXISTING TO REMAIN
2	FULLY ADHEARDED SINGLE PLY MEMBRANE
3	ROOFING
4	3/4" ROOFING BOARD
5	RIDGED ROOF INSULATION R-30
6	METAL DECK (REFER TO STRUCTURAL)
7	SPRONG INSULATION IN METAL DECK FLUTES TO ALLOW FOR EXPANSION
8	STEEL LINTEL - EXTERIOR STEEL LINTELS TO BE GALVANIZED - PAINT (REFER TO STRUCTURAL)
9	GROUT SOLID
10	THRU WALL FLASHING
11	MORTAR NET
12	FACE BRICK - MATCH EXISTING
13	FINISHED BLOCK ACCENT BAND - MATCH EXISTING
14	B2x SPLIT FACE BLOCK WAINSCOT - MATCH EXISTING
15	SEALANT OVER BACKER ROD EXTERIOR / CAULK INTERIOR - TYPICAL AT ALL WINDOWS AND DOORS
16	4" CONCRETE SLAB ON VAPOR BARRIER (REFER TO STRUCTURAL)
17	PERIMETER INSULATION - EXTEND 2'-0" IN BOTH DIRECTIONS
18	COMPACTED GRANULAR FILL
19	GRADE (REFER TO CIVIL)
20	POURED CONCRETE FOUNDATION WALL (REFER TO STRUCTURAL)
21	5" ALUMINUM DIA-PROOFING
22	STEEL COLUMNS (REFER TO STRUCTURAL)
23	RIGID INSULATION
24	CONTINUOUS METAL ROOF EDGE - MATCH EXISTING PROFILE - AT CONNECTION POINTS ALSO MATCH EXISTING HEIGHT (V.I.F.)
25	NEW FENCE (REFER TO CIVIL AND ELECTRICAL)
26	CONCRETE MASONRY UNIT
27	STEEL ANGLE (REFER TO STRUCTURAL)
28	STEEL TUBE (REFER TO STRUCTURAL)
29	STEEL JOIST (REFER TO STRUCTURAL)
30	STEEL BEAM (REFER TO STRUCTURAL)
31	SUSPENDED CEILING SYSTEM (REFER TO STRUCTURAL)
32	DOOR AND FRAME (REFER TO SCHEDULE)
33	2" EXPANSION JOINT / CONTROL JOINT AS REQUIRED - FIRE RATE AS REQUIRED (REFER TO CODE PLAN)
34	LIGHT FIXTURE (REFER TO ELECTRICAL)
35	MECHANICAL ITEM (REFER TO MECHANICAL)
36	INDUSTRIAL CONCRETE FOOTING (REFER TO STRUCTURAL)
37	STEEL ANGLE (REFER TO STRUCTURAL)
38	STEEL TUBE (REFER TO STRUCTURAL)
39	STEEL JOIST (REFER TO STRUCTURAL)
40	STEEL BEAM (REFER TO STRUCTURAL)
41	LOUVER (REFER TO MECHANICAL)
42	BOND BEAM WITH 2" REIN. GROUT SOLID (REFER TO STRUCTURAL)
43	CMU FOUNDATION WALL (REFER TO STRUCTURAL)
44	ROOF LADDER - ATTACH AND FLASH AS REQUIRED PER MANUFACTURER'S RECOMMENDATIONS (REFER TO PREFERENCE ONLY DETAIL)
45	WALL MOUNTED ELECTRICAL ITEM (REFER TO ELECTRICAL)
46	CEILING MOUNTED ELECTRICAL ITEM (REFER TO ELECTRICAL)
47	PLUMBING FIXTURE AND ACCESSORIES (REFER TO MECHANICAL & STANDARD MOUNTING HEIGHTS CHART)
48	BASE MATERIAL (REFER TO SCHEDULE)
49	CONTROL JOINT

B6 BULLETIN NO. 6 11/04/25
NO. REVISION DATE
STATE OF MICHIGAN
DEPARTMENT OF TECHNOLOGY, MANAGEMENT AND BUDGET
FACILITIES AND BUSINESS SERVICES ADMINISTRATION
DESIGN AND CONSTRUCTION DIVISION
ADAM LACH, RA, DIRECTOR

FILE NO. 491/20167.SDW
FUNDING CODE 17ICODHHS7255 CONTRACT NO. Y22003

WTAARCH.COM
WTA ARCHITECTS
100 S Jefferson Ave, Suite 601
Saginaw, Michigan 48607
989 752 8107

COPYRIGHT © 2024
PROJECT TITLE 491/20167.SDW - PHASE 600/700:
CENTER FOR FORENSIC
PSYCHIATRY - CREATE
KITCHEN
SALINE, MICHIGAN

WALL SECTIONS &
DETAILS
PROJECT NUMBER 2021094
PROJECT DATE SEPTEMBER 6, 2023
CHECKED BY C.D.S.
SHEET NUMBER A7.01