


26' GATE DETAIL
SCALE: 3/8" = 1'-0"

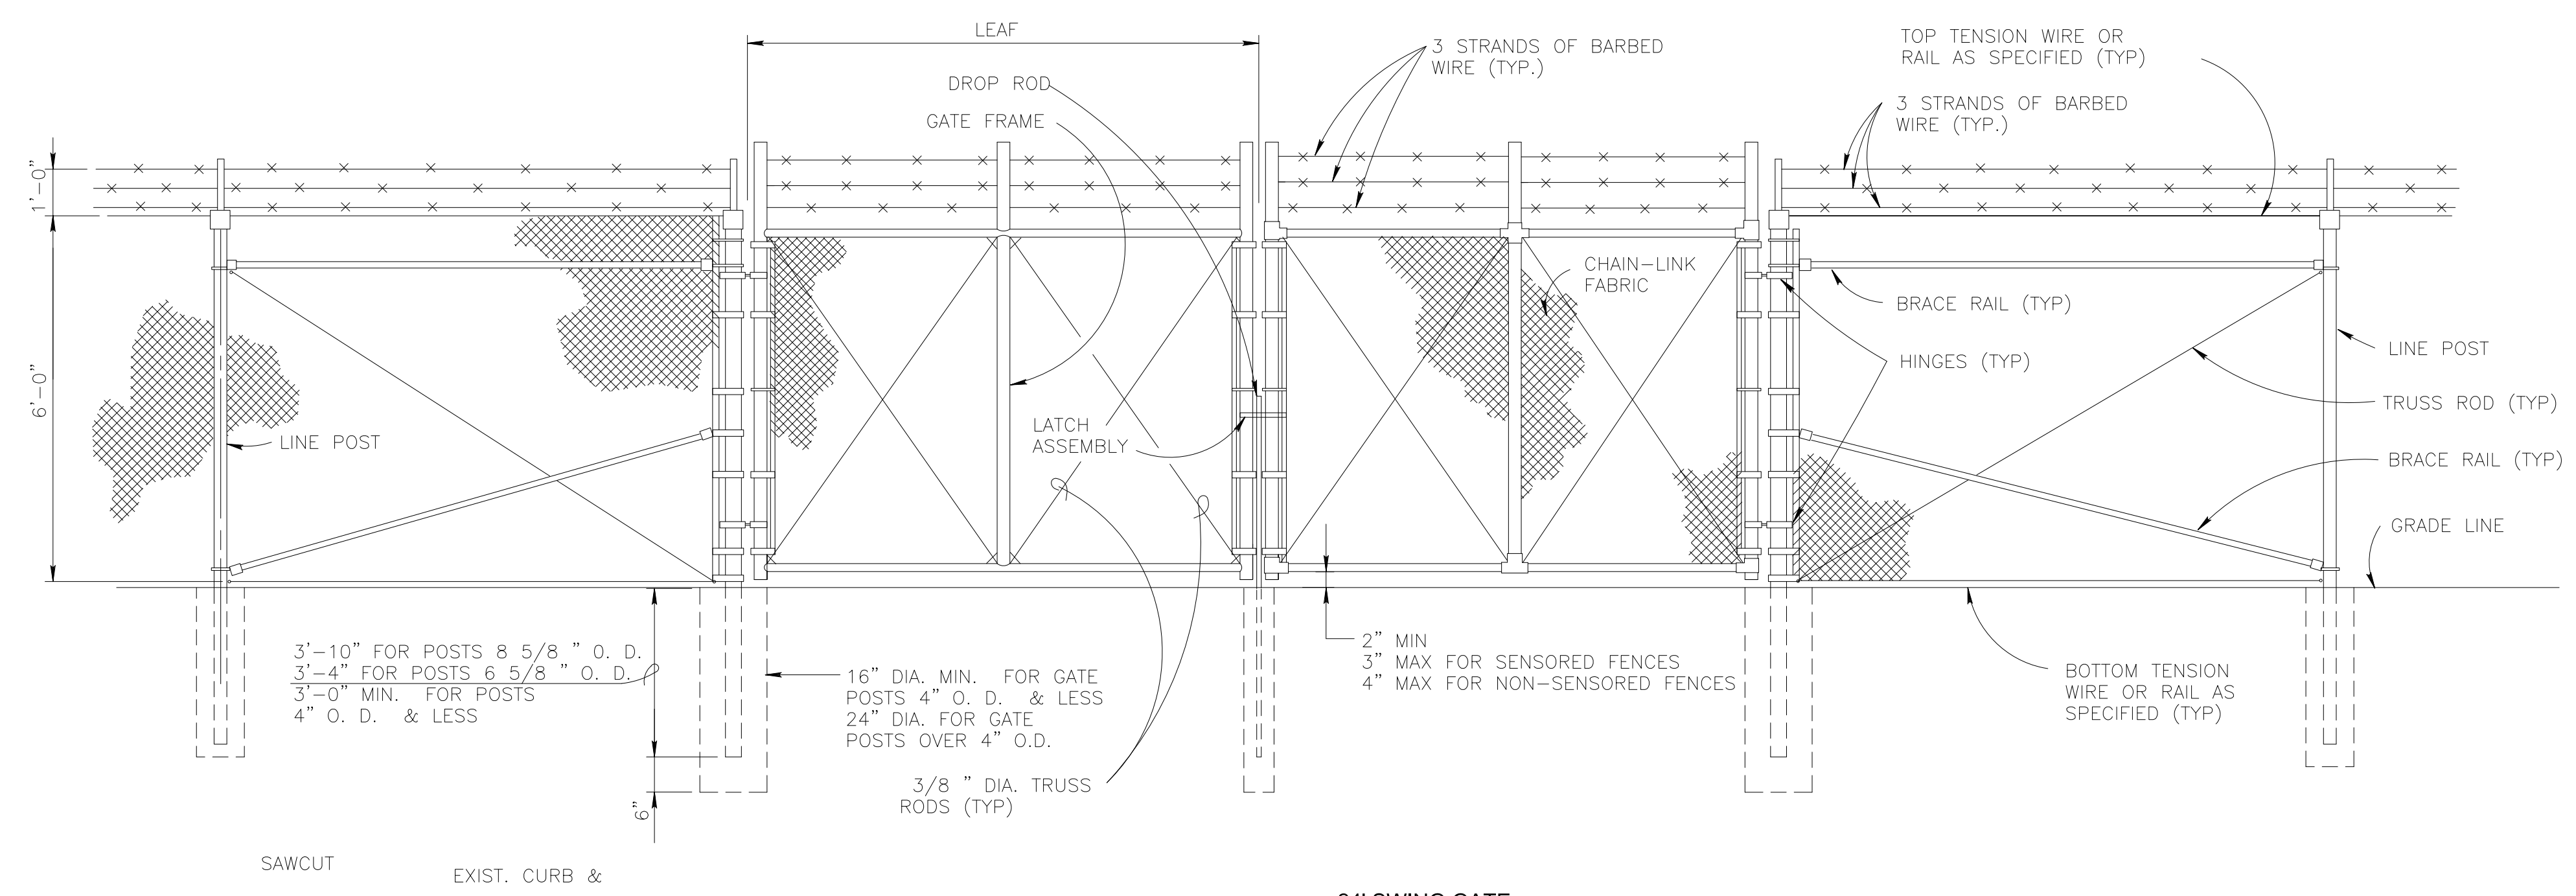

24' SWING GATE
SCALE: 3/8" = 1'-0"

ADDENDUM 1 REVISED
1. NEW SHEET SHOWING GATE DETAILS ADDED