


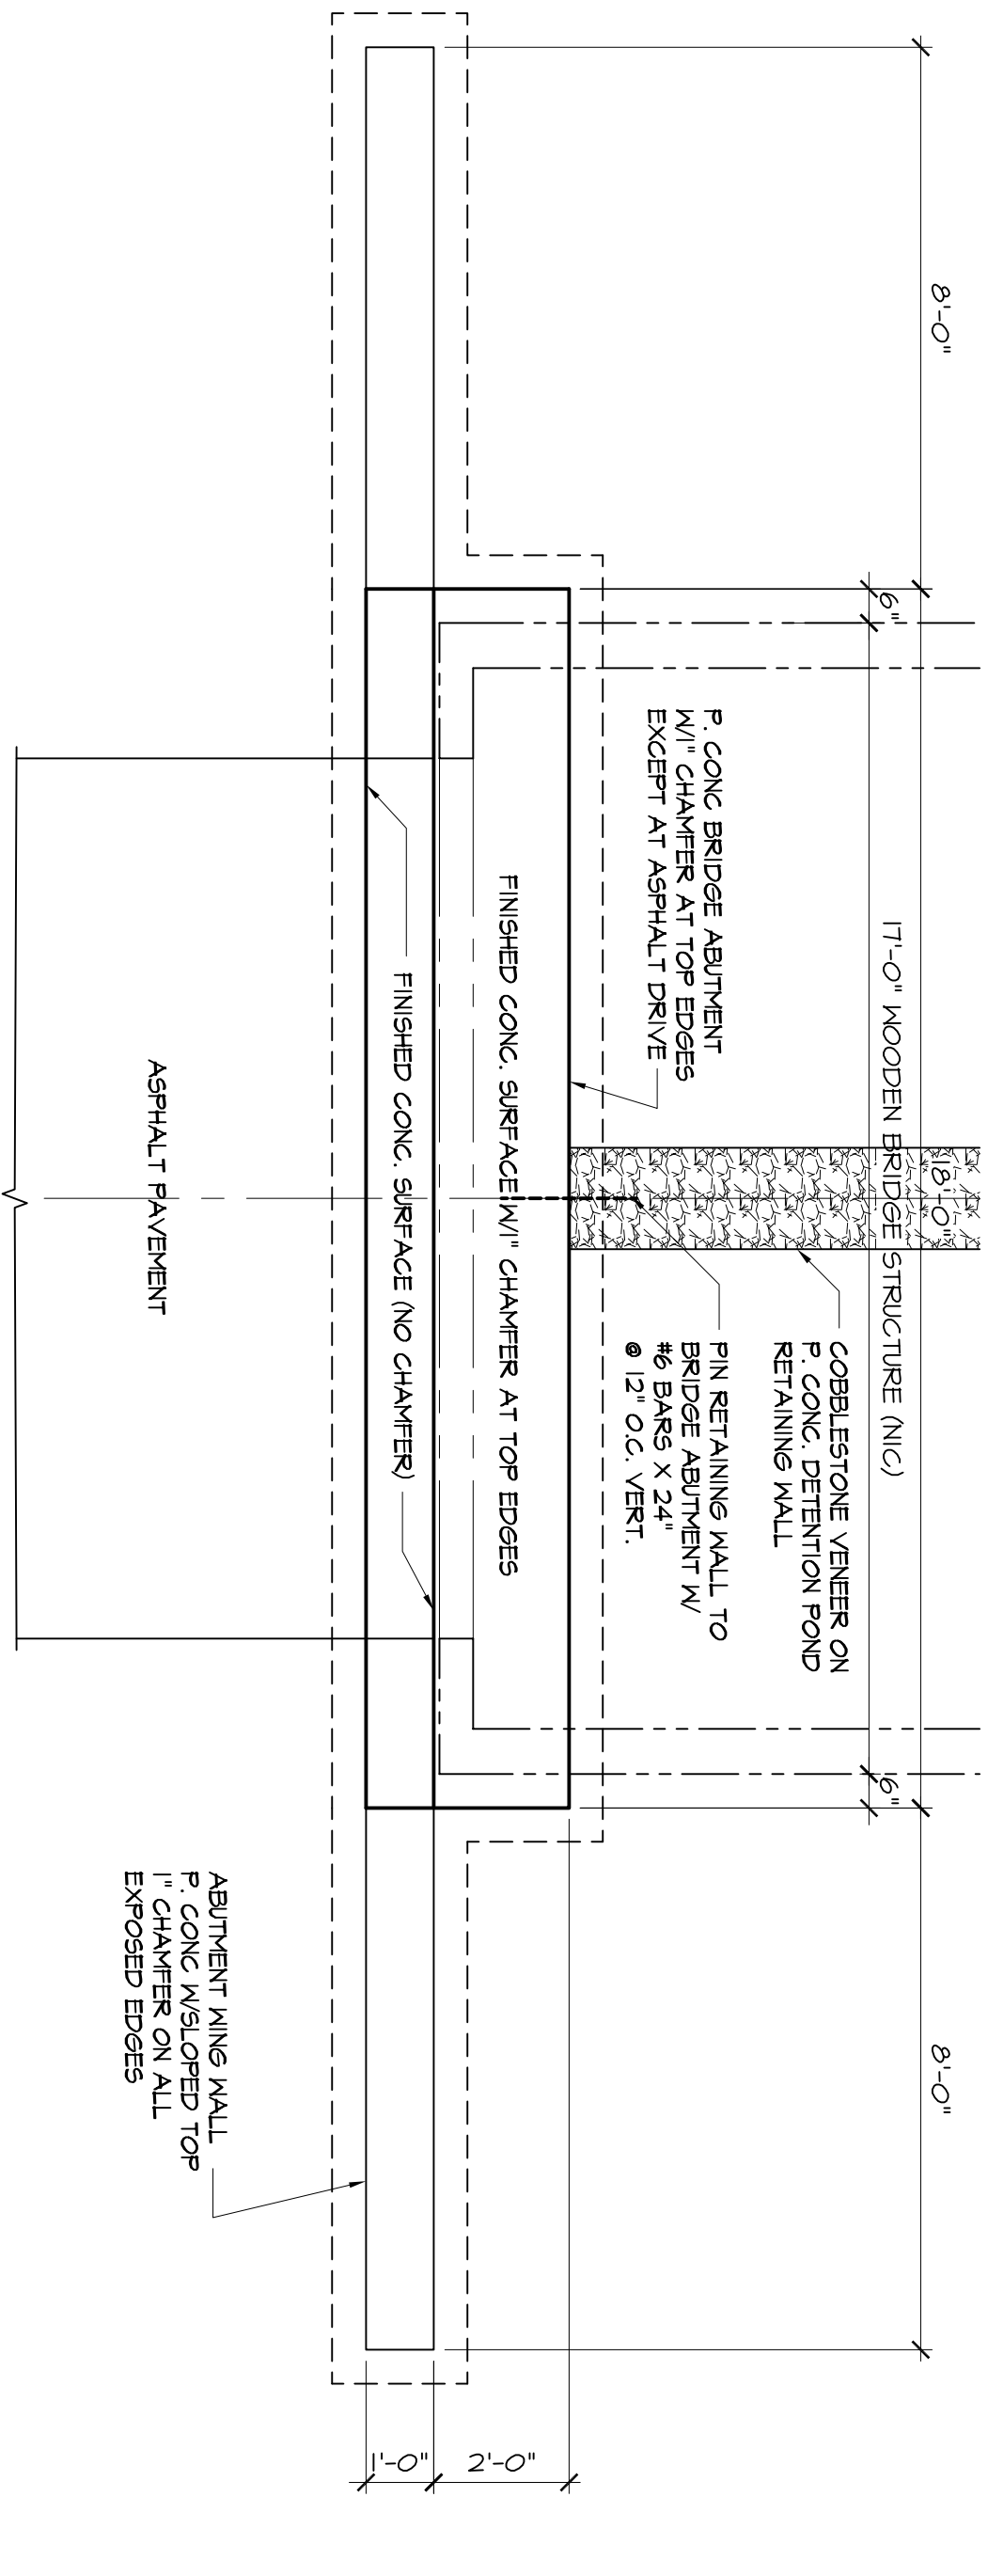


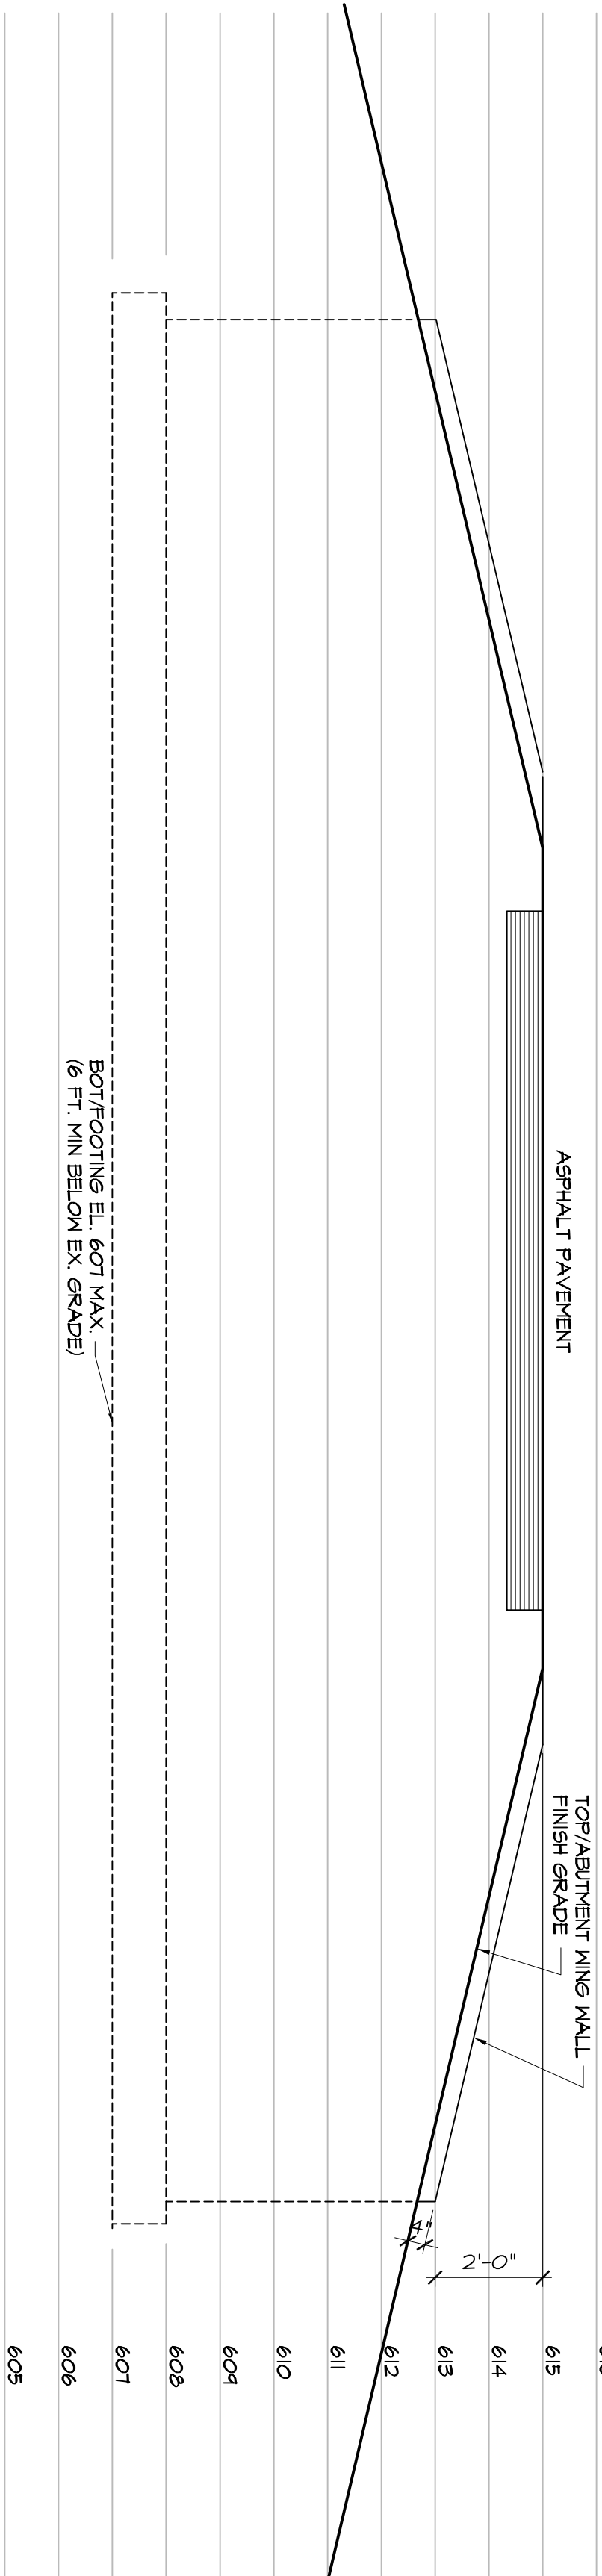

BRIDGE ABUTMENT PLAN

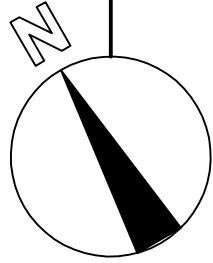


BRIDGE ABUTMENT ELEVATION

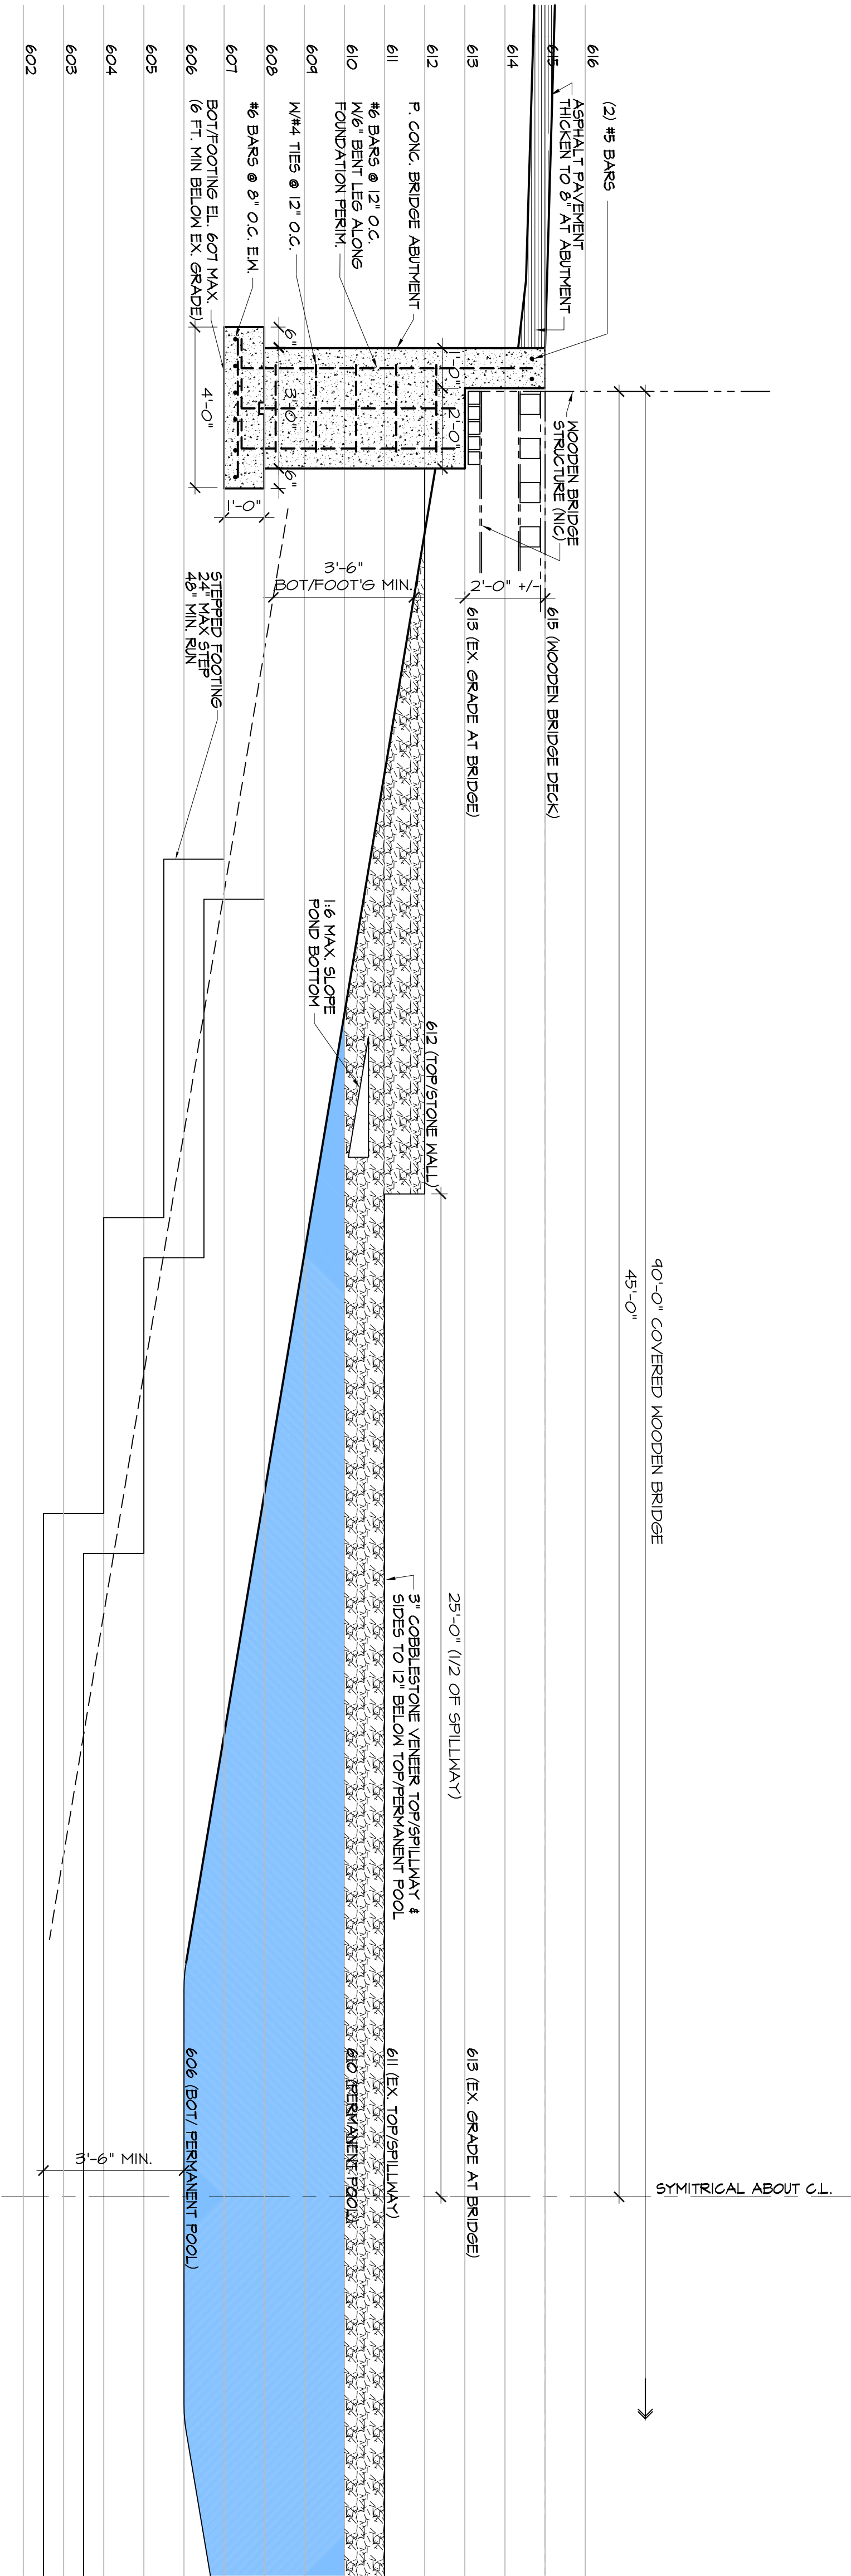

SECTION thru DETENTION POND & WOODEN BRIDGE ABUTMENT

LOOKING SOUTH-EAST

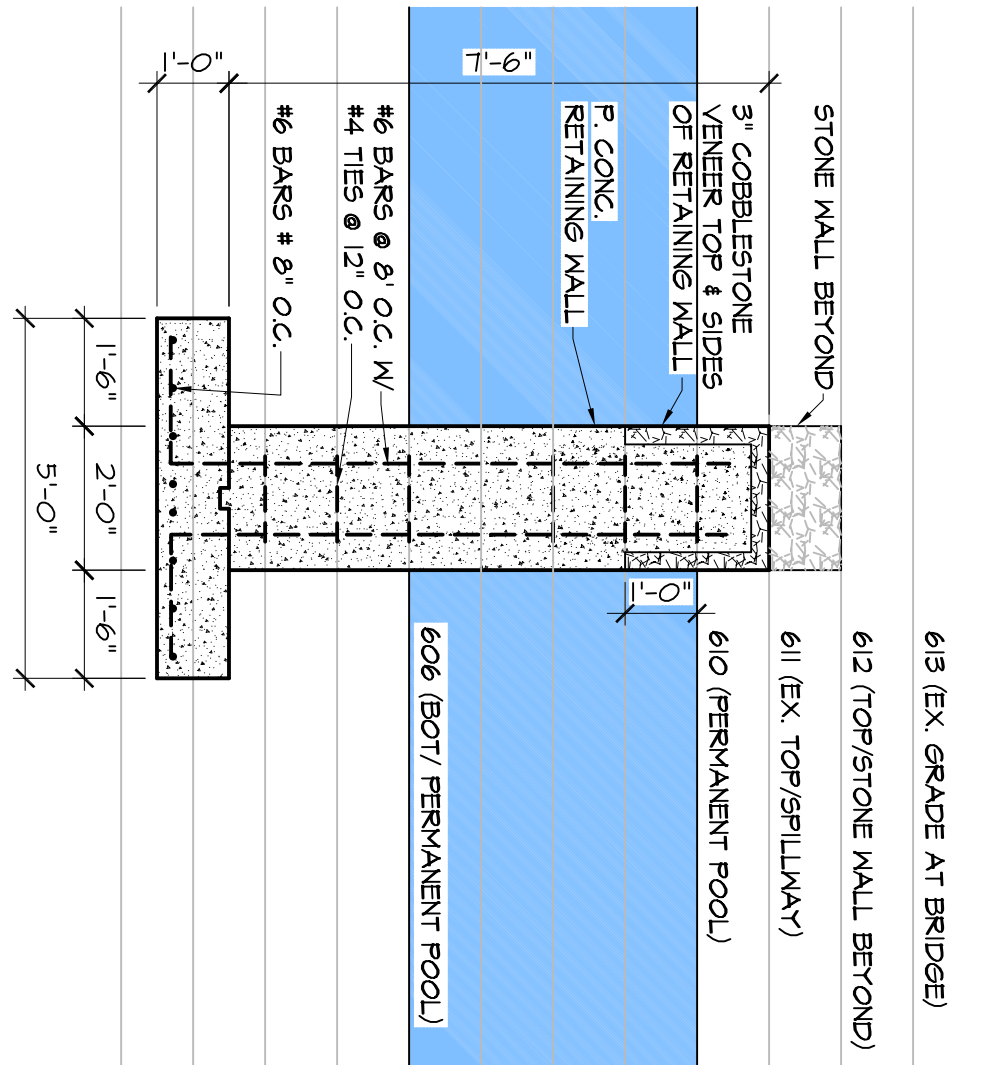

SECTION thru RETAINING WALL

COPYRIGHT NOTICE: © 2025 Steiner Associates  
These documents and designs are copyrighted and are subject to copyright protection under the Architectural Works Copyright Protection Act of 1990. No reproduction, copying, alteration, modification, usage, incorporation into other documents or assignment of same may occur without prior written permission of Steiner Associates.

STAHL'S MUSEUM ANNEX

56516 NORTH BAY DRIVE, CHESTERFIELD TOWNSHIP, MACOMB COUNTY, MICHIGAN, 48051

STEINER ASSOCIATES  
ARCHITECTS • PLANNERS • CONSTRUCTION MANAGERS  
15735 NORWICH ROAD, LIVONIA, MICHIGAN 48154  
Telephone: (734) 422-5188 • Fax: (734) 422-4940



JUN 25

DATE: ADDENDUM #1

12032e

SITE 09