


**SITE NOTES**

1. INSTALL NEW 5' WIDE SIDEWALKS
2. RELOCATION OF ALL CONC. BARRIERS WILL BE DONE BY CONTRACTOR TO NEW PLAN
3. PLACE PRECAST CONCRETE CAR BUMPERS ONCE PAVING IS COMPLETE, SEE STRIPPING PLAN FOR LOCATION. NEW 5/8" REBAR 20" LONG 3 PER BUMPER WILL BE USED ONCE IN PLACE

**LEDGEND**

- PKLT 1 AREA ABOUT 1,651 SY
- PKLT 2 AREA ABOUT 12,707 SY
- PKLT 3 AREA ABOUT 8,834 SY

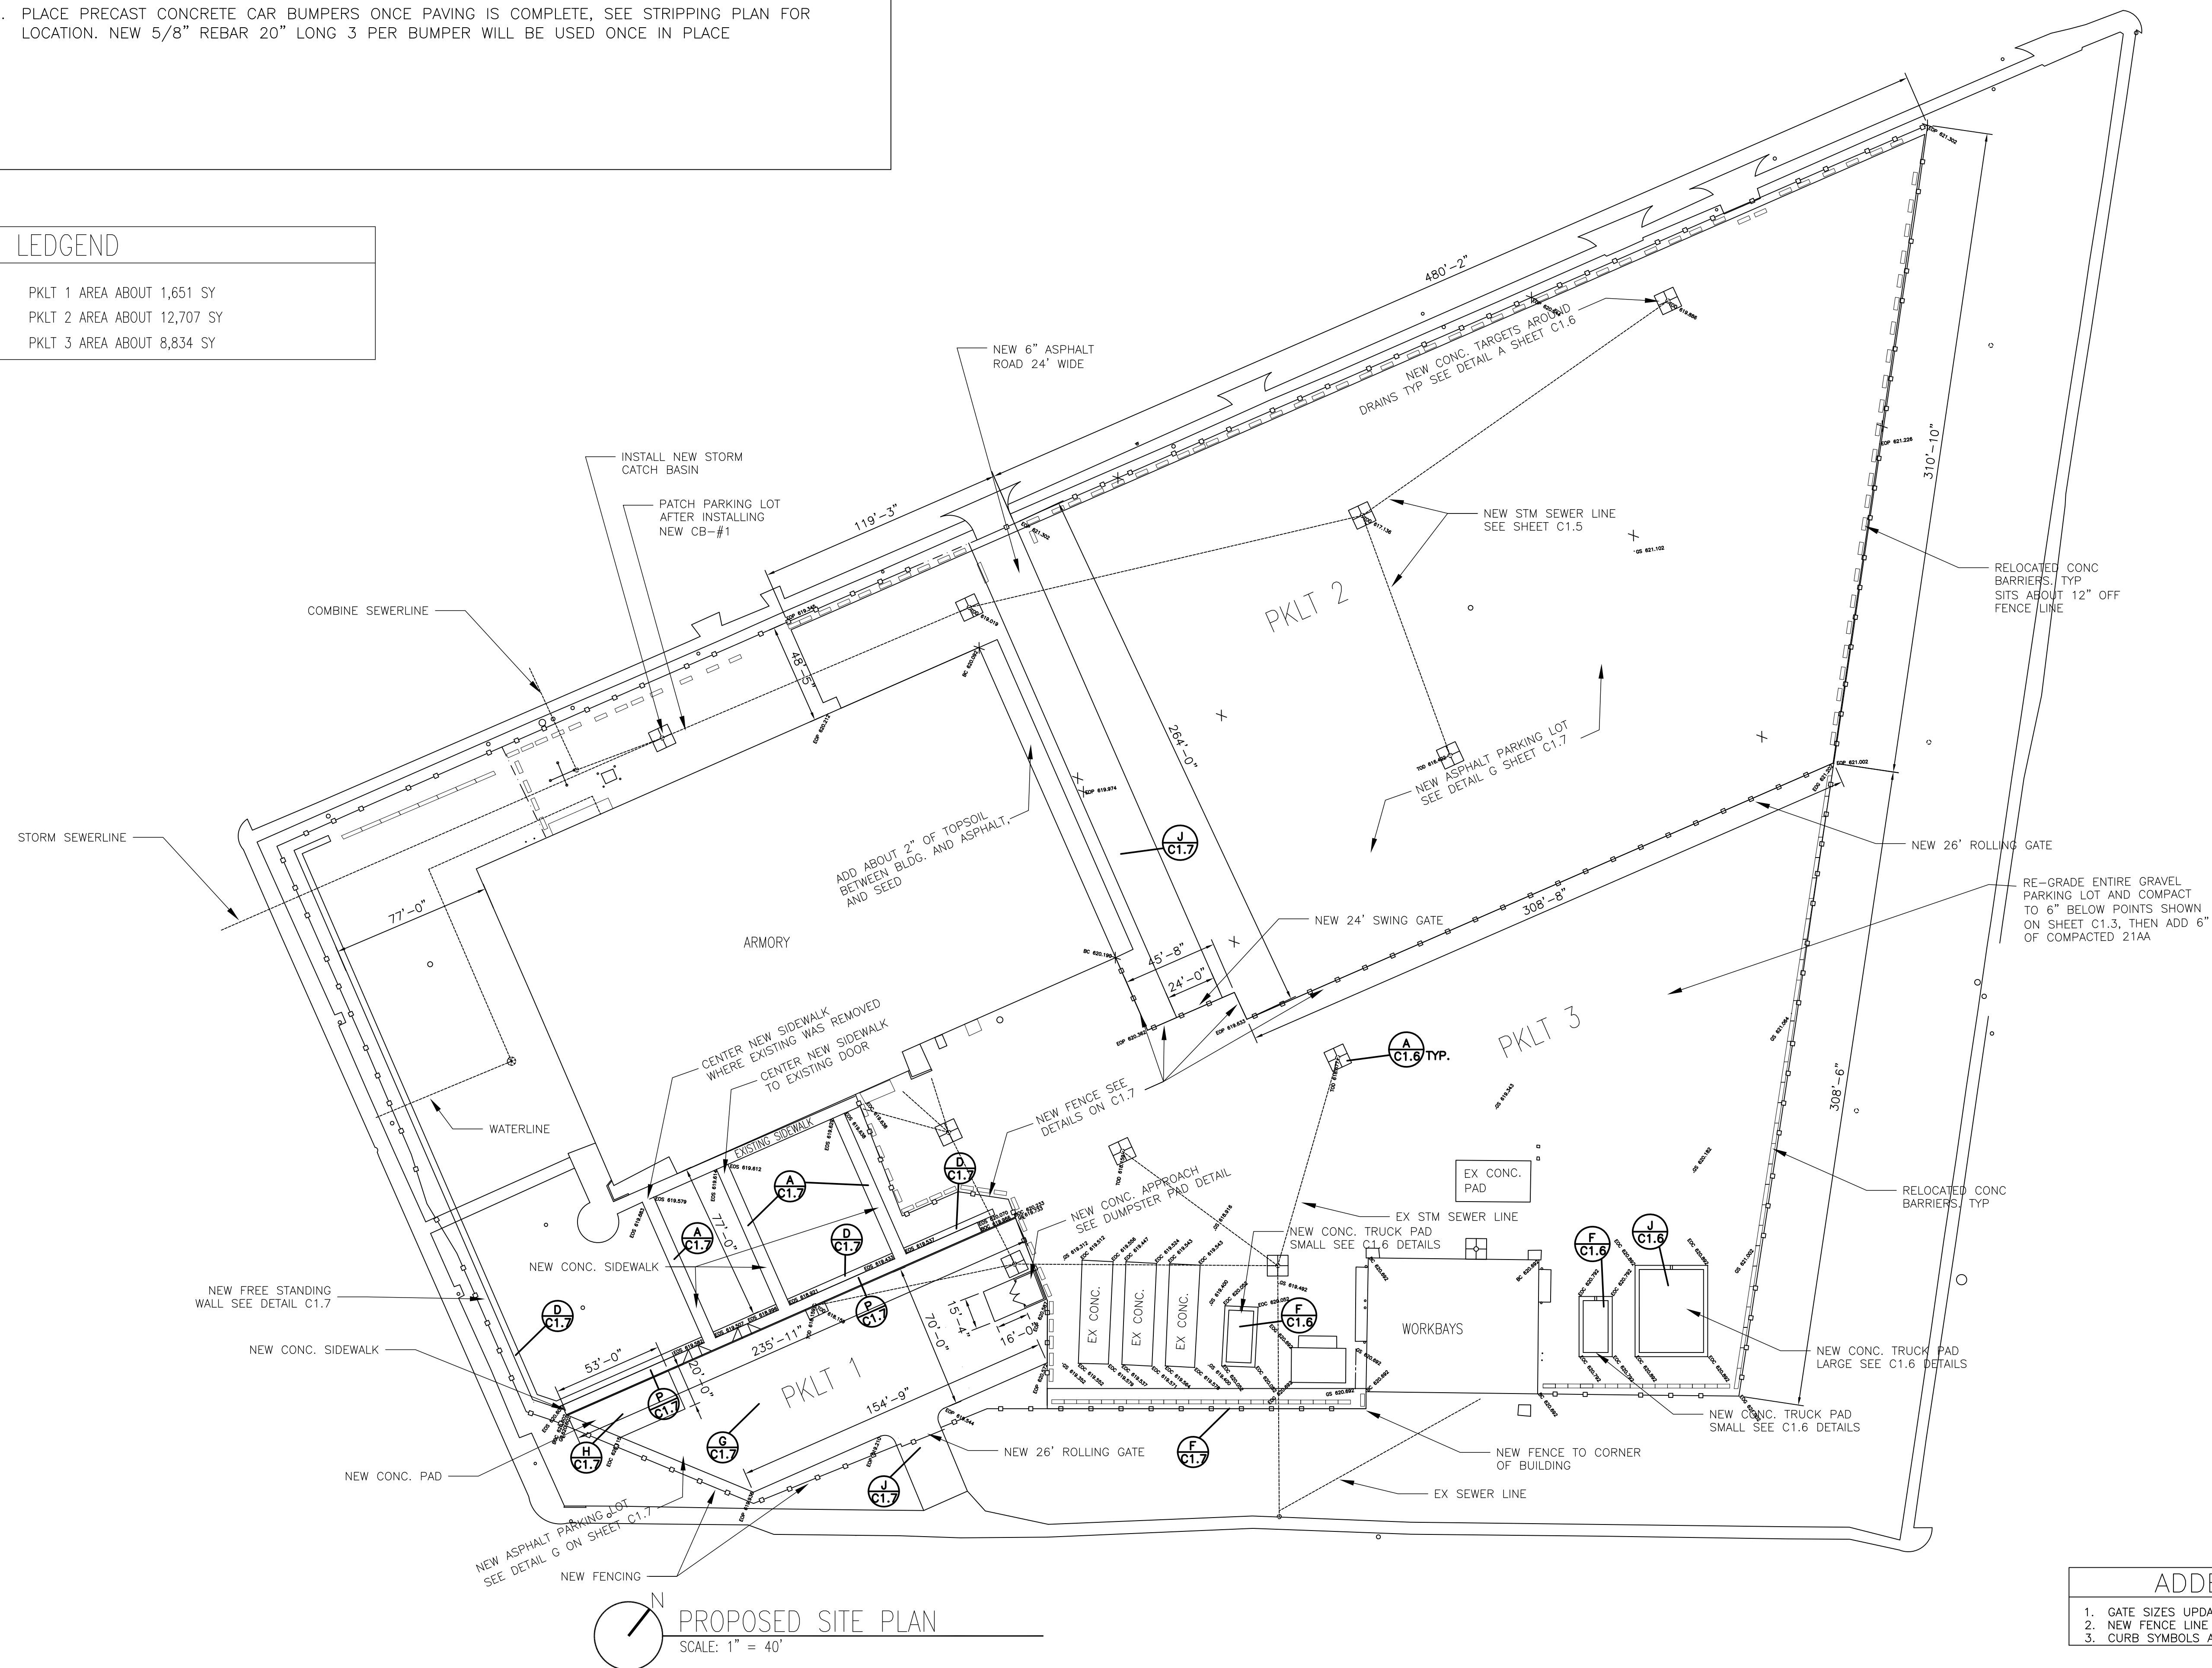

**ADDENDUM 1 REVISED**

1. GATE SIZES UPDATED
2. NEW FENCE LINE NOTES ADDED
3. CURB SYMBOLS ADDED

SHEET	IDENTIFICATION NO.	26A7722012	INDEX CODE	1540
	PROJECT	PRELIMINARY	CONSTRUCTION	FINAL RECORD
	ISSUED FOR	DESIGNED	CHECKED	APPROVED
	DATE	10 OCT 2022	17 JUL 2023	