
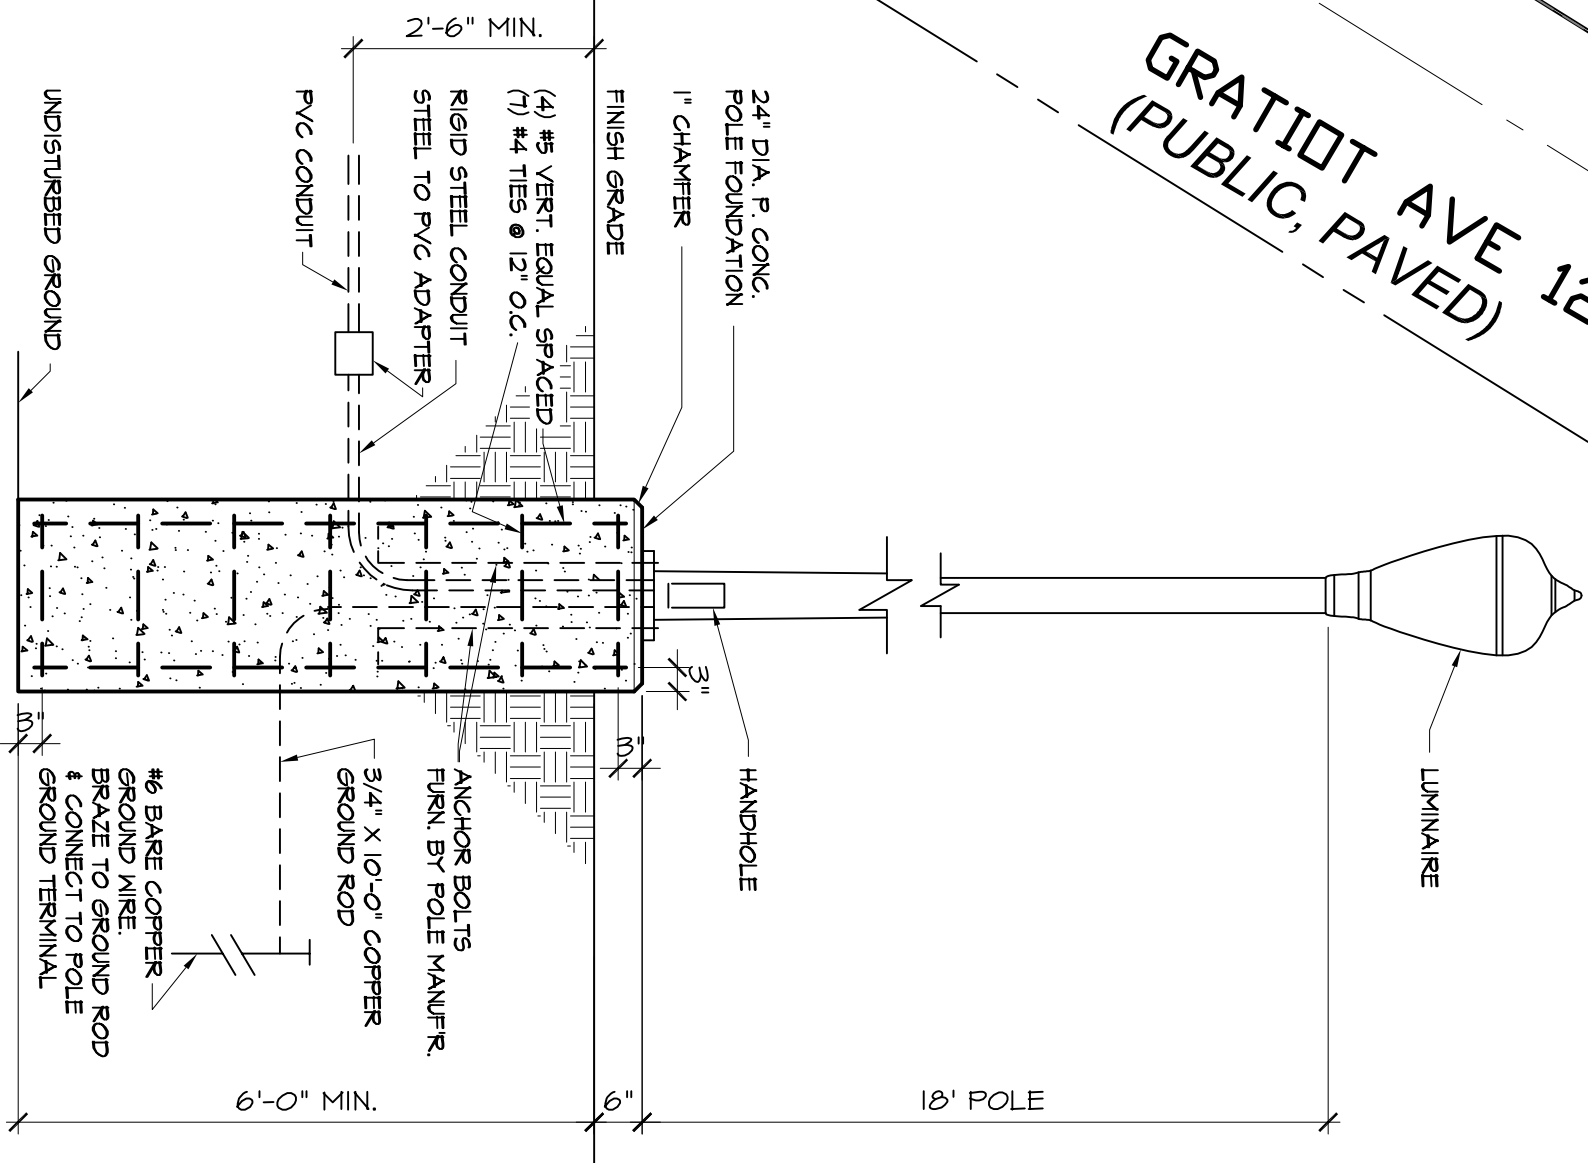


A

09-04-226-002

SITE ELECTRIC NOTES	
1.	WITH THE EXCEPTION OF REQUIRED GROUNDING, WIRING OF SITE ELECTRICAL ITEMS IS NOT INCLUDED IN THIS CONTRACT.
2.	ALL CONDUIT SHOWN IS TO BE INCLUDED IN THIS CONTRACT. PROVIDE PULL STRING IN EMPTY CONDUITS FOR WIRING BY OTHERS.
3.	ALL CONDUIT IS 2" MIN. DIA. UNLESS OTHERWISE NOTED
4.	PANELBOARDS ARE NOT INCLUDED. INSTALL CONDUITS WITHIN 3' FT. OF FUTURE PANELBOARD LOCATION, CAP AND STAKE LOCATION.
4.	VERIFY ALL ELECTRICAL ITEM LOCATIONS BEFORE BEGINNING ELECTRIC WORK

SITE ELECTRIC KEVED NOTES	
TAG	DESCRIPTION
1	PANEL BOARD IN ELECTRIC RM. (NIC)
2	PANEL BOARD IN EVENT PLANNING OFFICE (NIC)
3	POLE MOUNTED LIGHT W/ DUPLEX RECP.
4	DUPLEX RECP. MOUNTED TO 4x4 TREATED WD POST 12" ABOVE GRADE, 36" BELOW GRADE WHITE METAL RAIN CAP
5	FOUNTAIN CIRCUIT W/ DUPLEX RECP. (NIC)
6	PANEL BOARD ON BRIDGE INSIDE WALL (NIC)
7	FLEXIBLE CABLE TO AERATORS (NIC)
8	PANEL BOARD IN SINGULAR STATION (NIC)
9	PANEL BOARD IN STAGE STORAGE RM. (NIC)
10	PANEL BOARD ON SIGN OR POWER POLE (NIC)
11	WELL PUMP & DUPLEX RECP. (NIC)

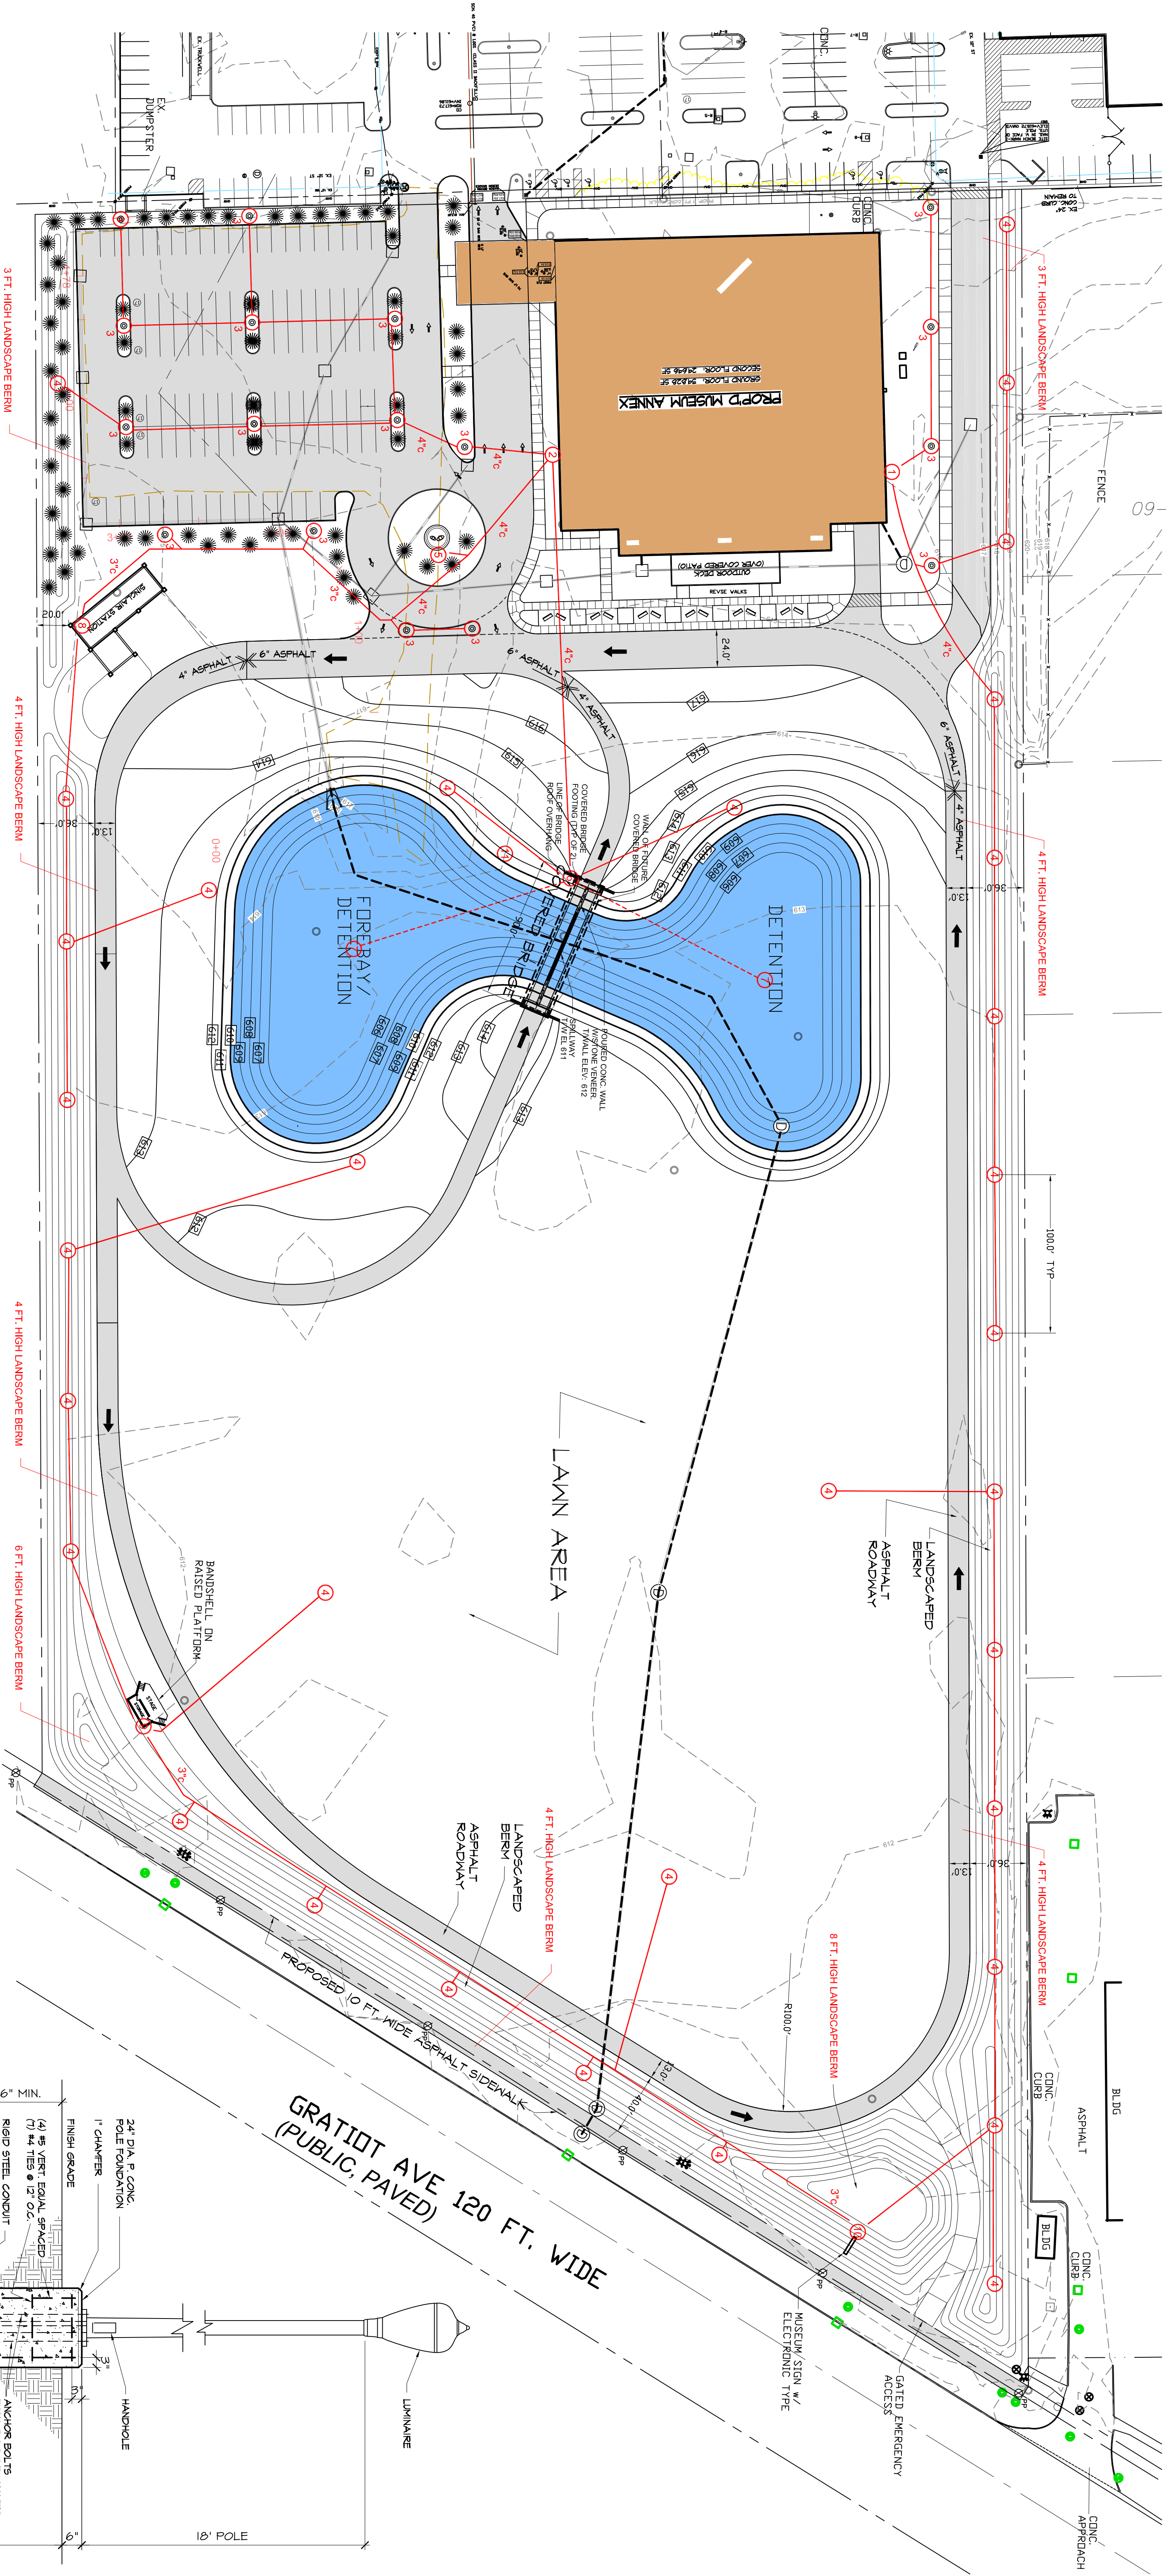

SITE POWER PLAN & CONCEPTUAL LANDSCAPE BERM PLAN

SITE LIGHT DETAIL

SITE 08

12032e

DATE: PRELIMINARY
REV. FOR BIDDING
ADDENDUM #1

05 MAY '25
12 MAY '25
11 JUN '25



STEINER ASSOCIATES
ARCHITECTS - PLANNERS - CONSTRUCTION MANAGERS
15735 NORWICH ROAD, LIVONIA, MICHIGAN, 48154
Telephone: (734) 422-5188 - Fax: (734) 422-4940

STAHL'S MUSEUM ANNEX

56516 NORTH BAY DRIVE, CHESTERFIELD TOWNSHIP, MACOMB COUNTY, MICHIGAN, 48051

COPYRIGHT NOTICE: © 2025 Steiner Associates
These documents and designs are copyrighted and are
subject to copyright protection under the Architectural
Works Copyright Protection Act of 1990. No reproduction,
copying, alteration, modification, usage, incorporation into
other documents or assignment of same may occur
without prior written permission of Steiner Associates.